



FRONT ELEVATION

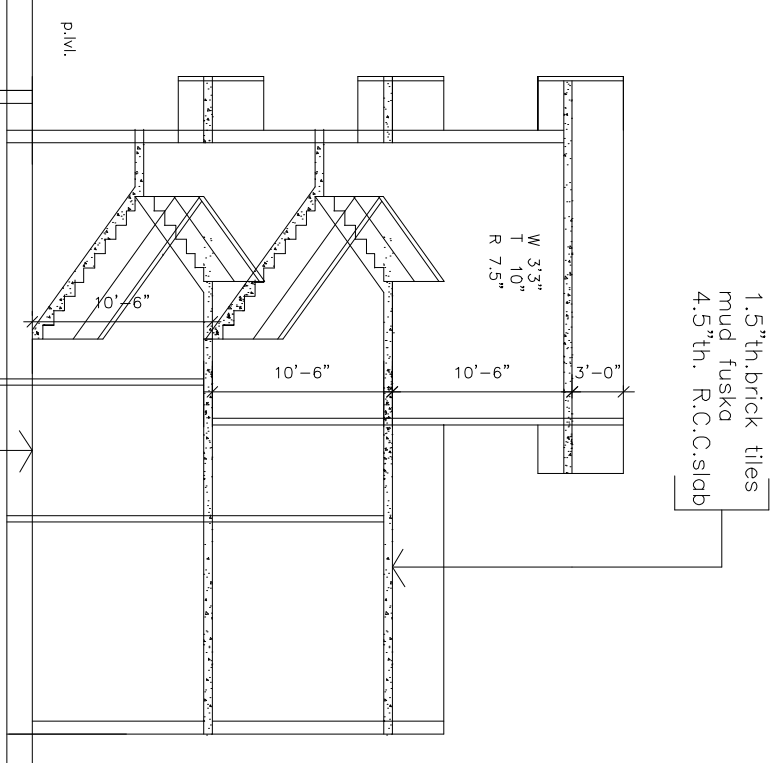


SECTION AA'


1.5"th. brick tiles
mud fuskra
4.5"th. R.C.C. slab
1.5"
10'-6"
10'-6"
10'-6"
10'-6"
1.5"
4.5"th. floor finish
6"th. bk. ballast

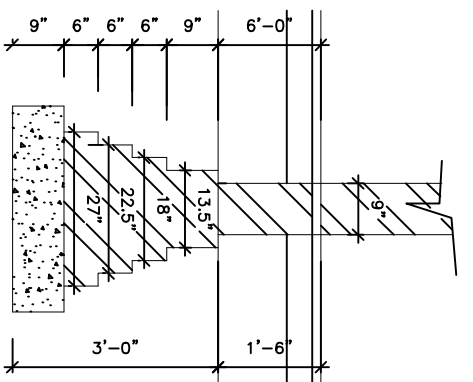


FOUNDATION DETAIL

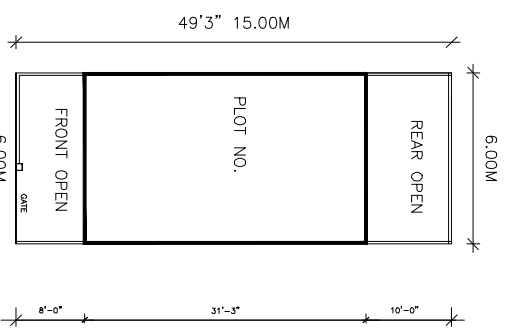


SITE PLAN
SCALE 1"=16'

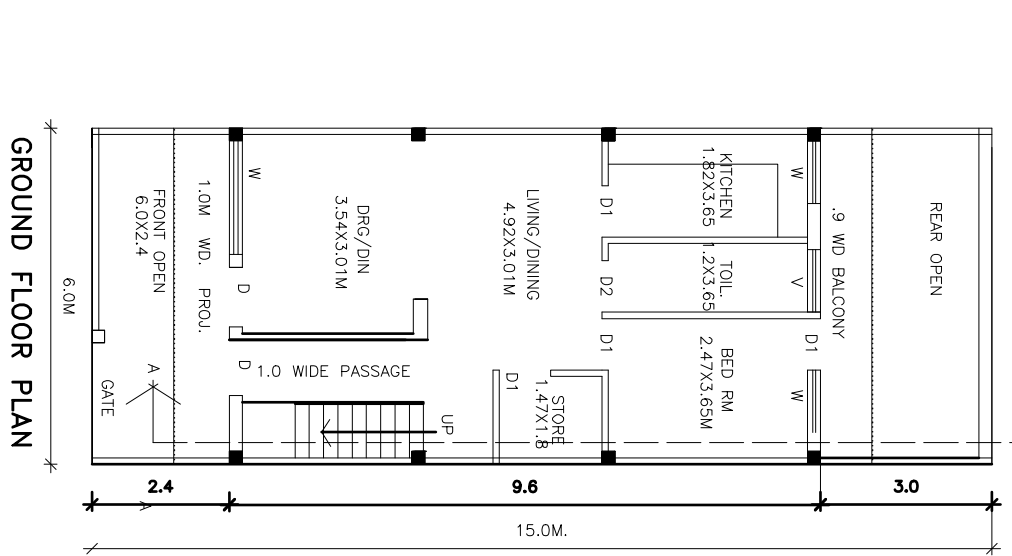


GROUND FLOOR PLAN

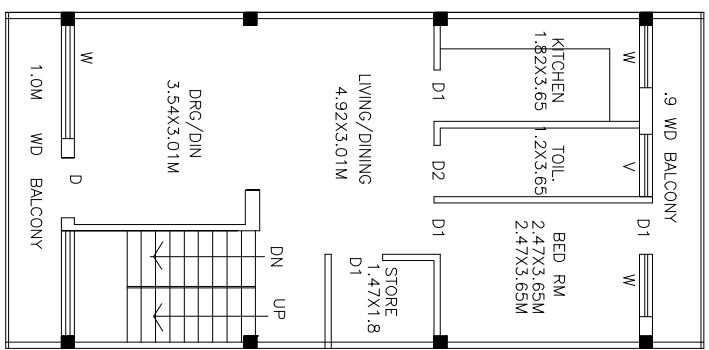

FIRST FLOOR PLAN

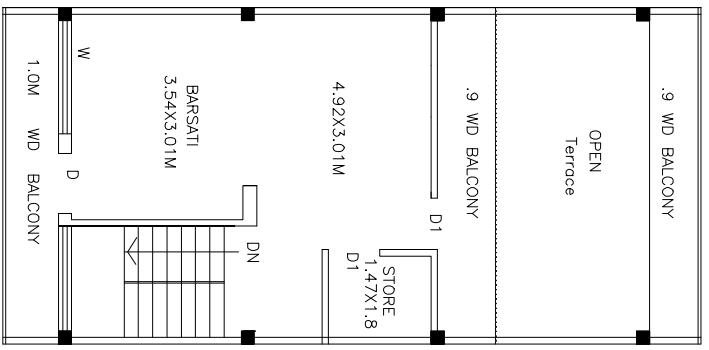

SECOND FLOOR PLAN

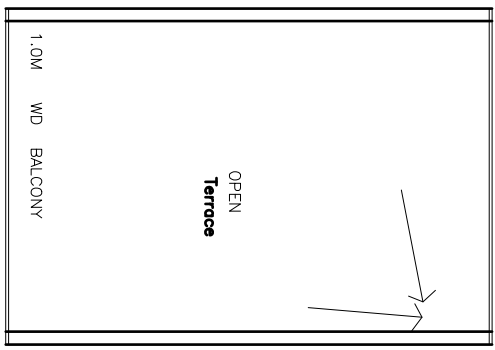

TERRACE FLOOR PLAN

AREA CHART

- (1) TOTAL AREA OF PLOT = 90,000 SQ.M.
- (2) OPEN AREA ON G.F. =
6,00X2,40 = 14,40 SQM
6,00X3,00 = 18,00 SQM
TOTAL OPEN AREA ON G.F. = 32,40 SQ.M.
- (4) COVERED AREA ON G.F. = 57,60 SQ.M.
- (4) COVERED AREA ON F.F. = 57,60 SQ.M.
- (5) COVERED AREA ON S.F. = 40,45 SQ.M.
- TOTAL COVD. AREA = 155,65 SQM

PERM. GROUND COVD 67.50 SQ.M.
PROP. GROUND COVD 57.60 SQ.M.
PERM. F.A.R 180.00 SQ.M.
PROP. F.A.R 155.65 SQ.M.


REMARKS OF DOOR & WINDOW

NO.	TYPE	WIDTH	HEIGHT	REMARKS
1.	D	1800	2100	SINGLE SHUTTER
2.	D1	900	2100	SINGLE SHUTTER
3.	W	1200	1800	CELL AT 1000
4.	W	1200	1800	CELL AT 1000
5.	W1	750	1800	CELL AT 900

SCALE:

ORIENTATION:-

AS SHOWN

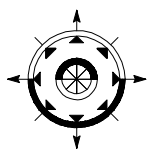

DRAWN BY

TEJAS UJGADE