



FRONT ELEVATION

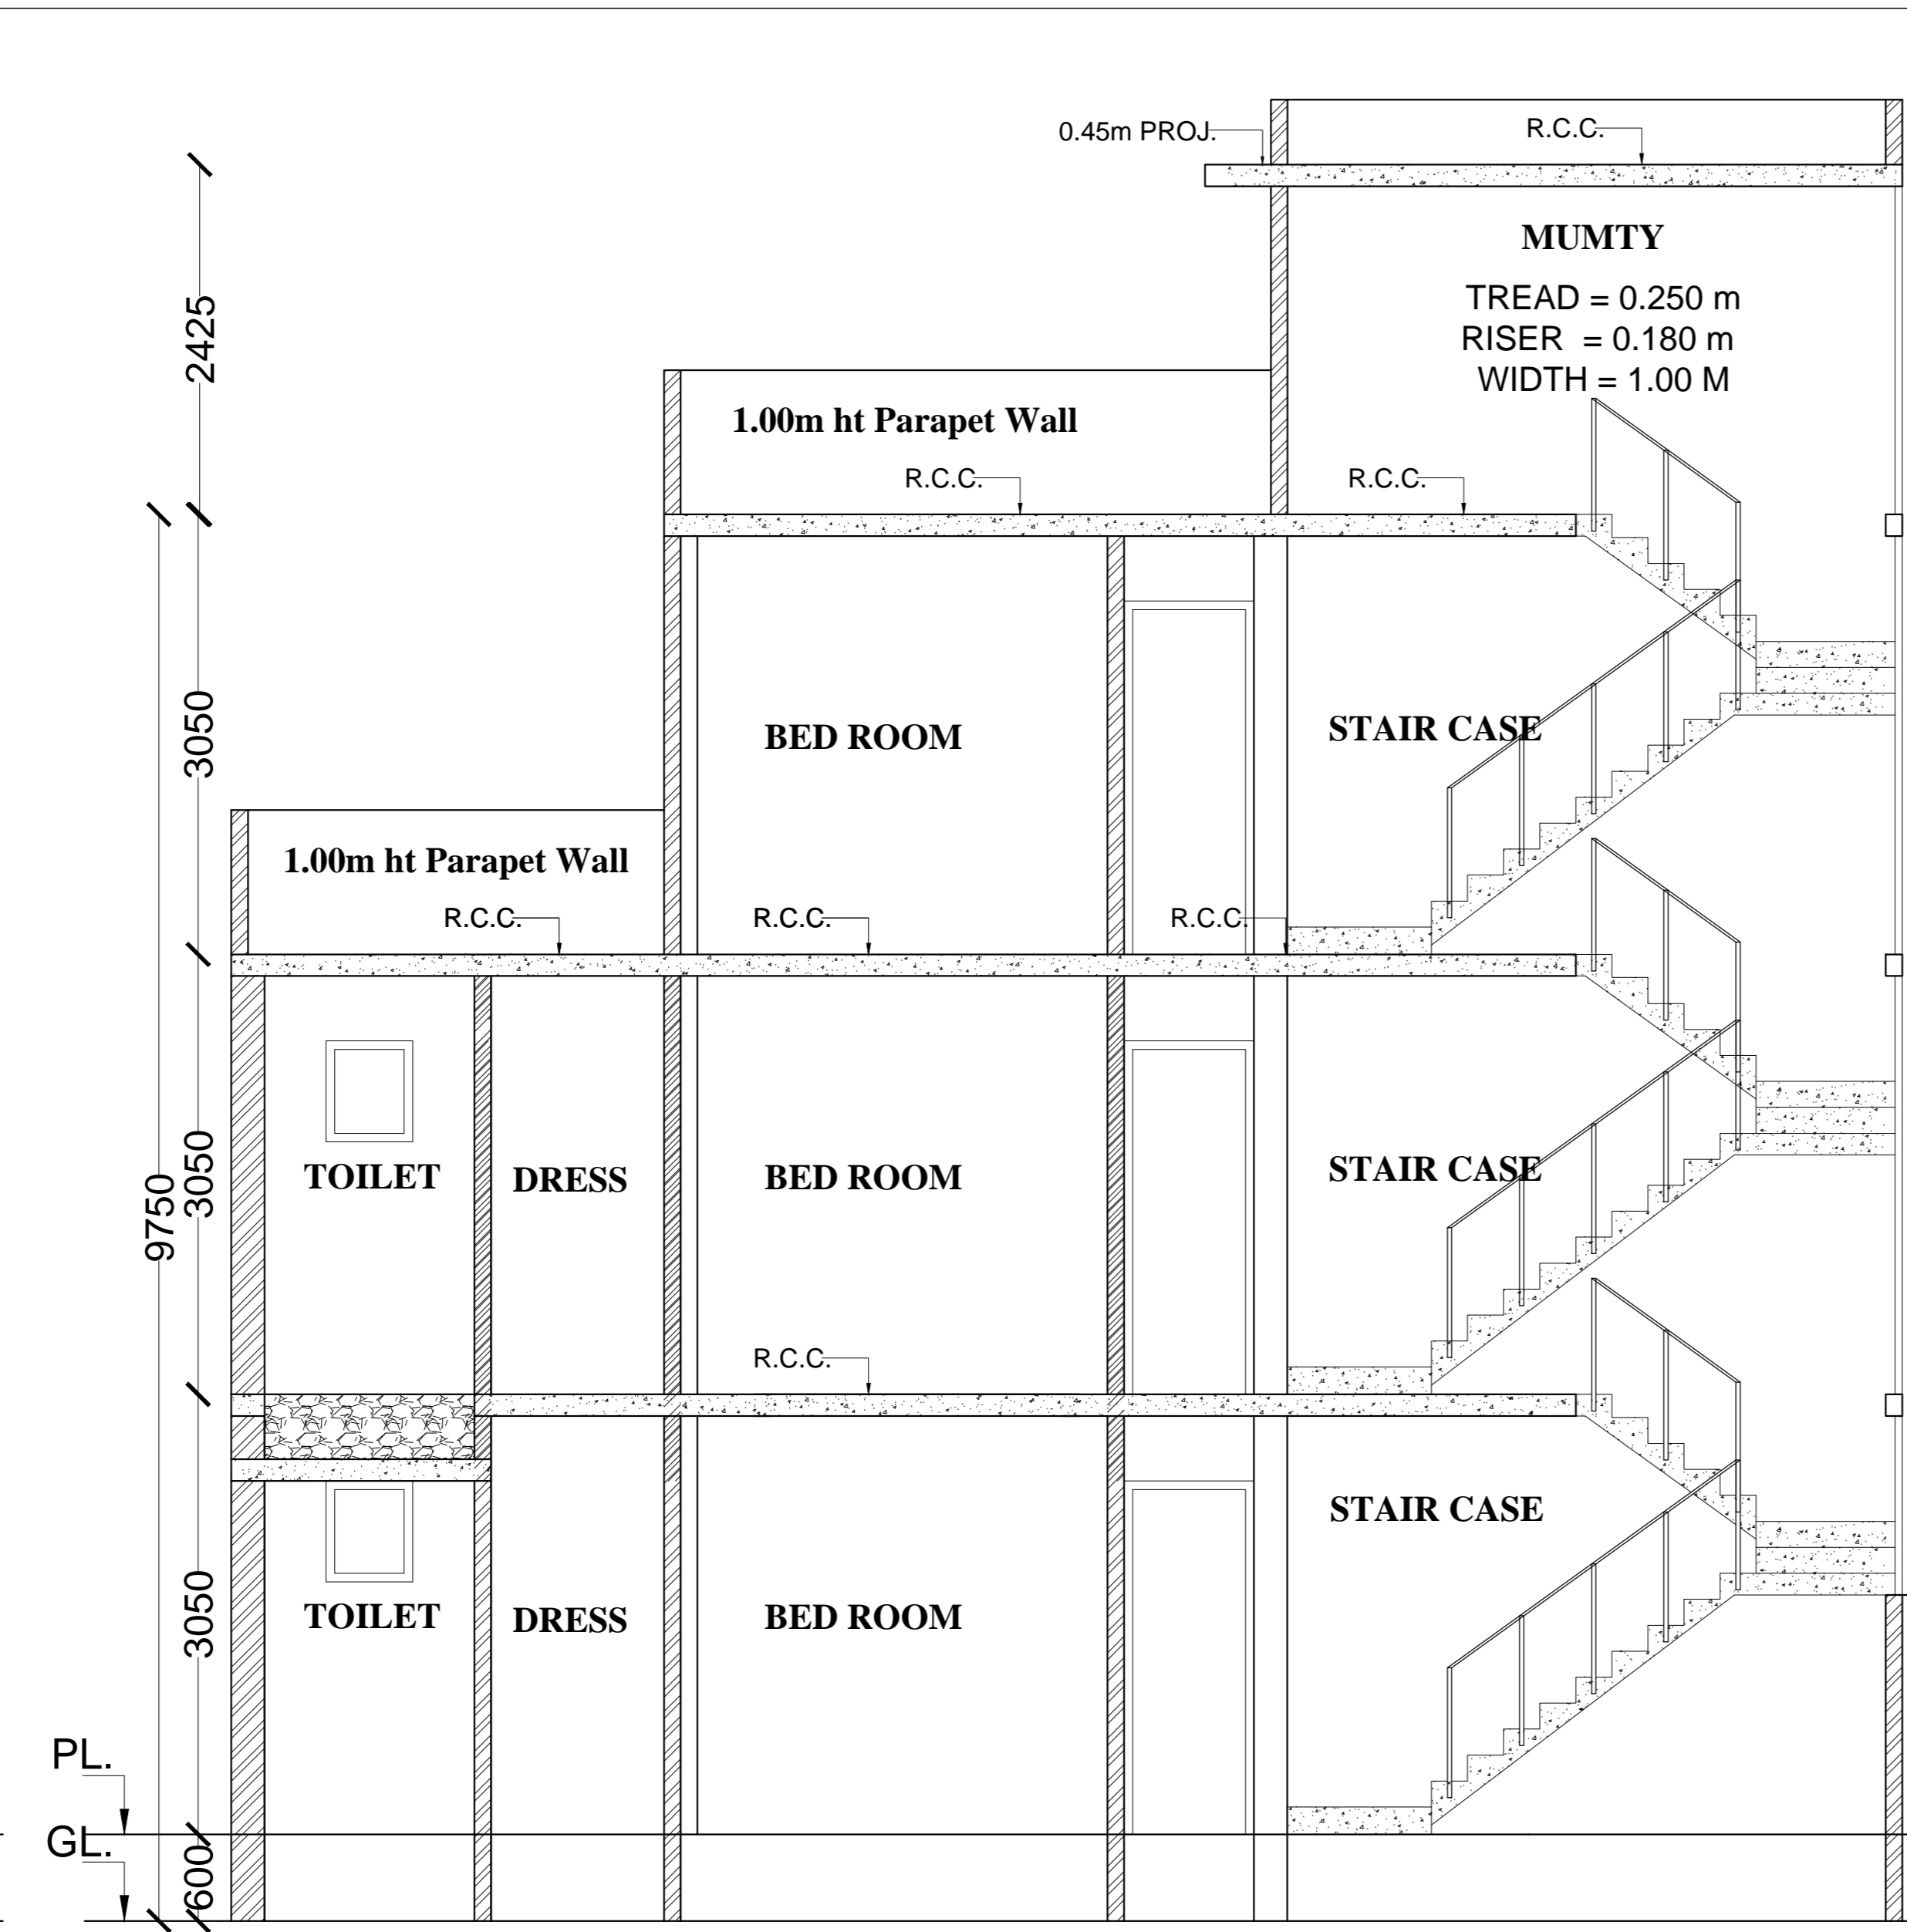


SECTION AT A-A'

SCHEDULE OF DOORS & WINDOWS


S.NO.	TYPE	SIZE
1	D	1000X2450
2	D1	750X2450
3	W	1800X1700
4	D/W	2760X2450
5	V	600X750

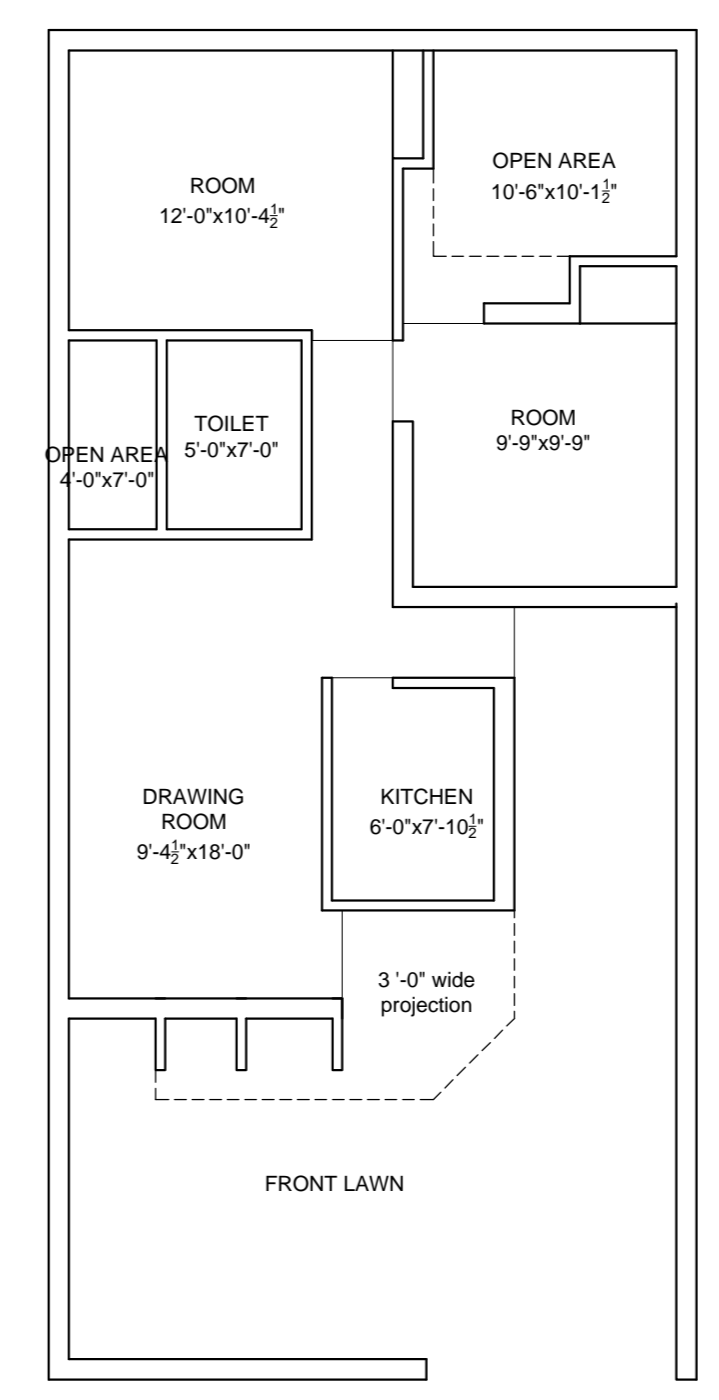

PLAN TO BE DEMOLISH

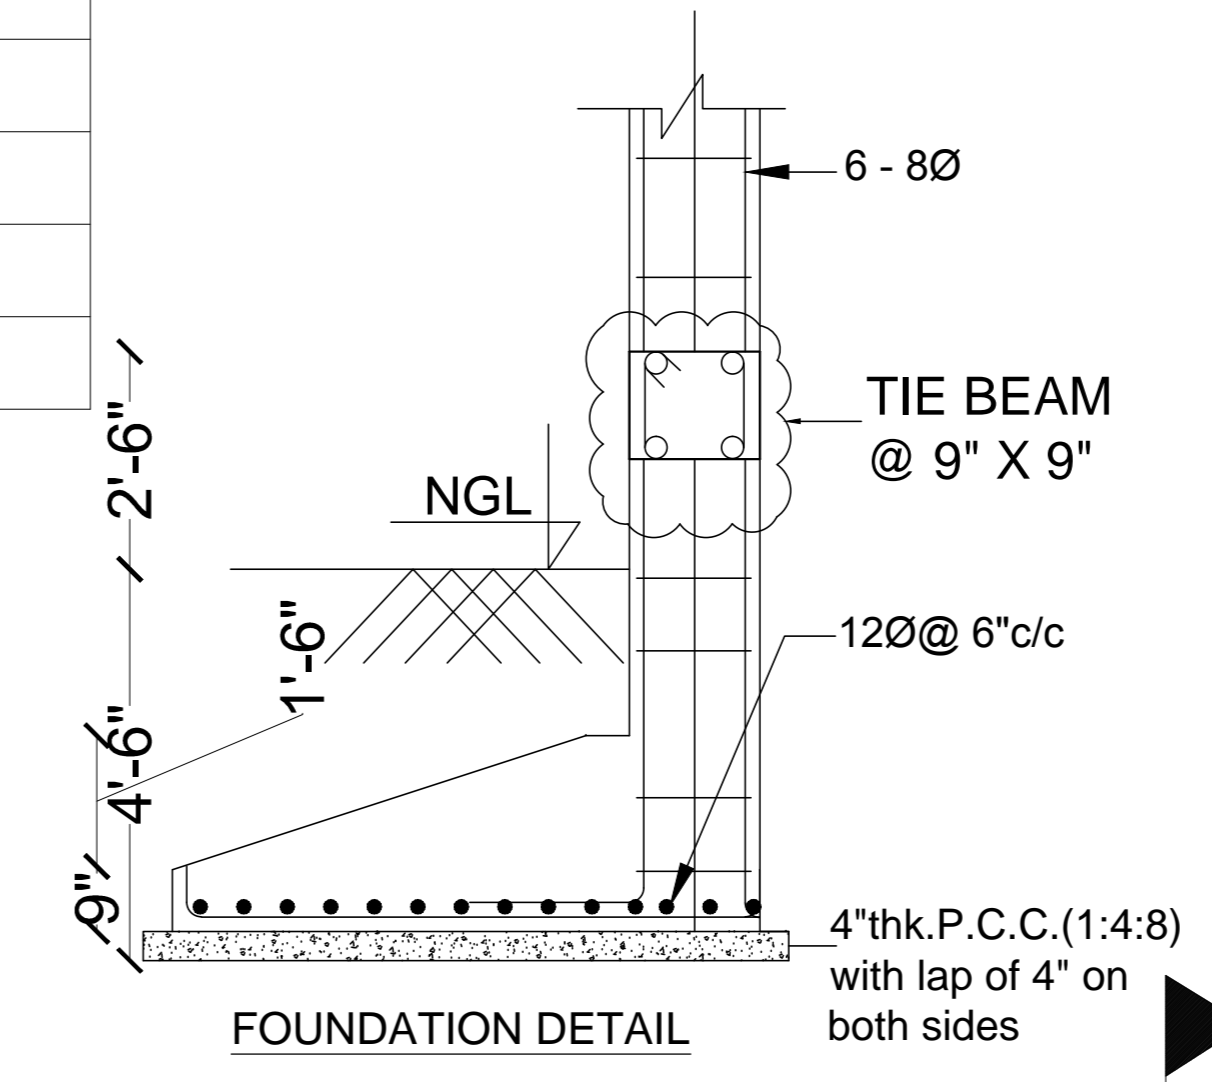

FOUNDATION DETAIL

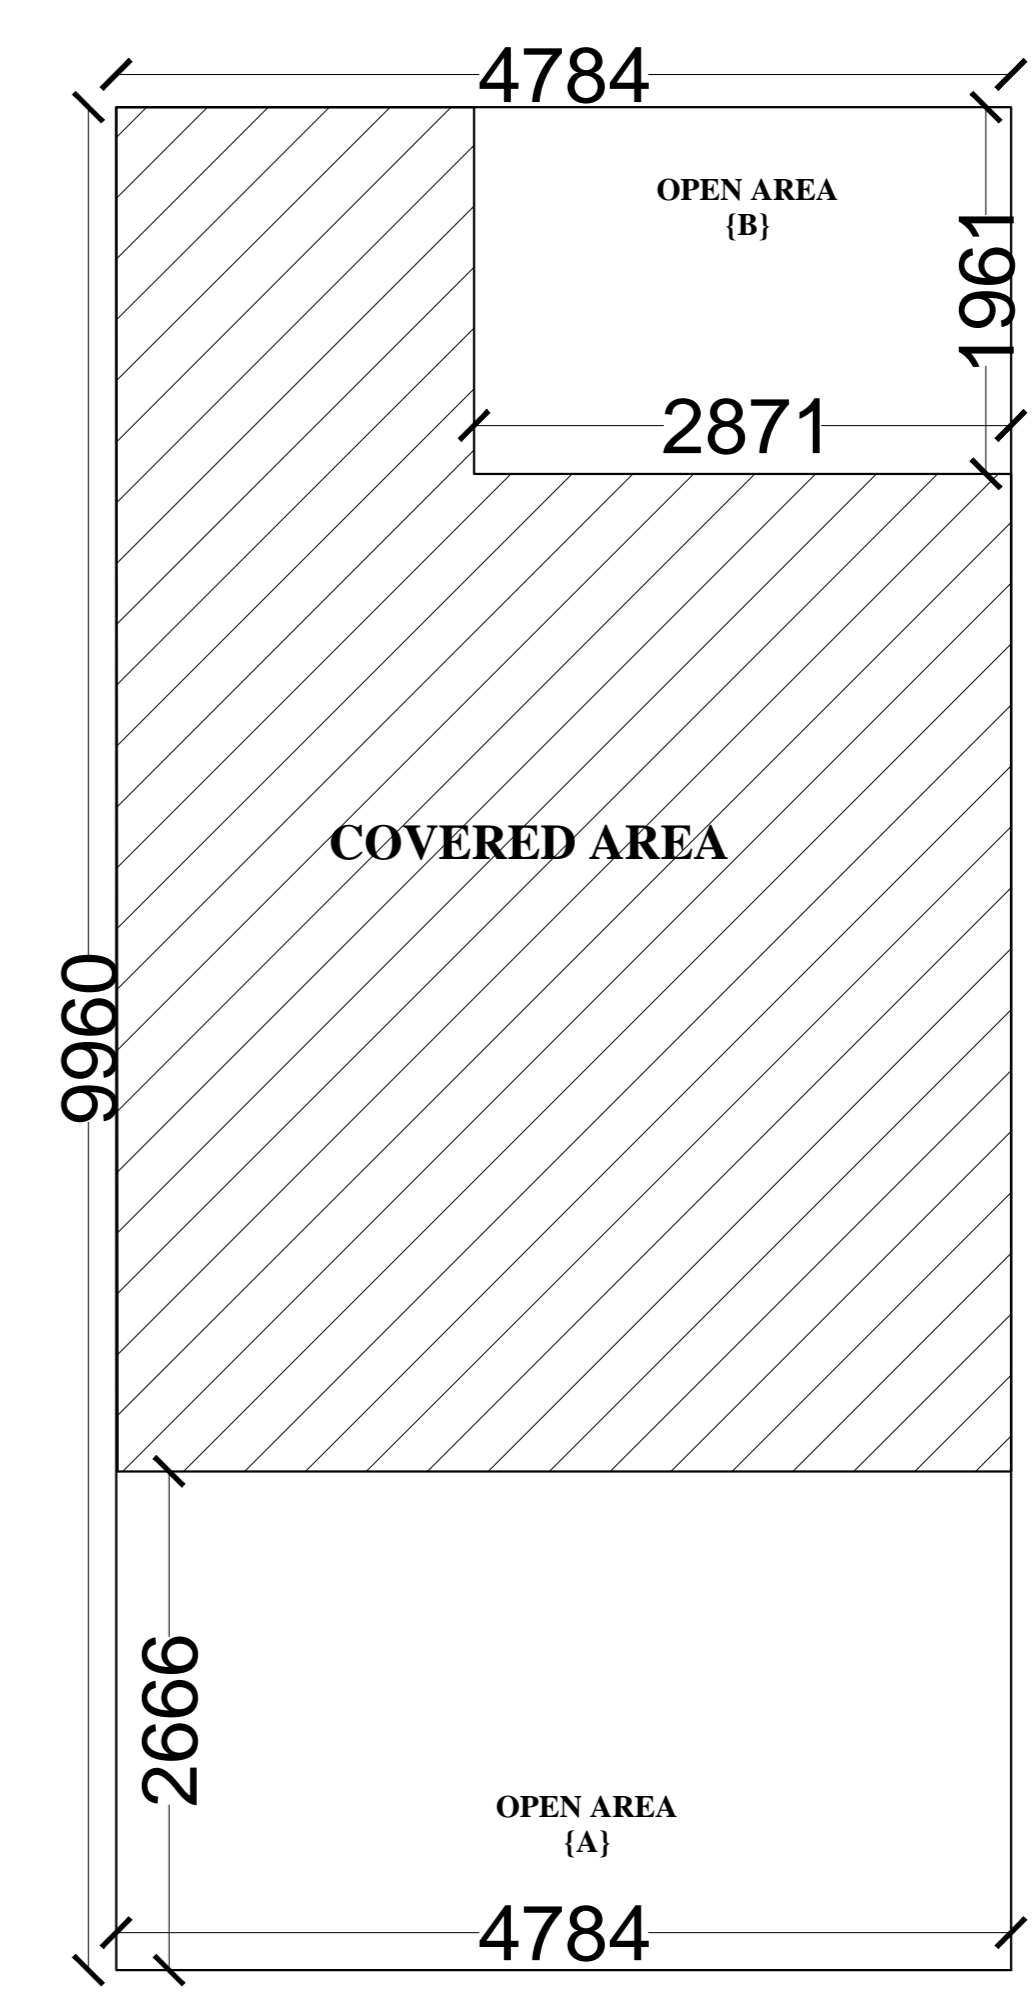


SITE PLAN

SPACE FOR G.D.A WORK


DEMOLITION PLAN SHOWN AS

AREA CHART


1. TOTAL AREA OF THE PLOT	111.52 sq.m.
2. PERM. GR. COV. -	82.52 sq.m.
3. PERM. F.A.R.	220.24 sq.m.
4. OPEN AREA AT G.F. A = 7.32 X 4.08 B = 4.39 X 3.00	29.86 sq.m. 13.17 sq.m.
5. TOTAL OPEN AREA AT G.F.	43.03 sq.m.
6. PROPOSED COVD. AREA AT GROUND FLOOR (1-5)	68.49 sq.m.
7. PROPOSED COVD. AREA AT FIRST FLOOR	68.49 sq.m.
8. OPEN AREA AT SECOND FL. D = 2.93 X 3.00	8.79 sq.m.
9. PROPOSED COVERED AREA AT SECOND FL.(7-8)	59.73 sq.m.
10. TOTAL COVD. AREA AT ALL FLOORS (6+7+8)	196.71 sq.m.
12. PROP COV. AREA OF MUMTY (NOT INCLUDING F.A.R.)= 2.59M X 4.12M	10.67 sq.m.
13. TOTAL PROPOSED COVERED AREA AT ALL FLOOR ( 10+11)	207.38 sq.m.

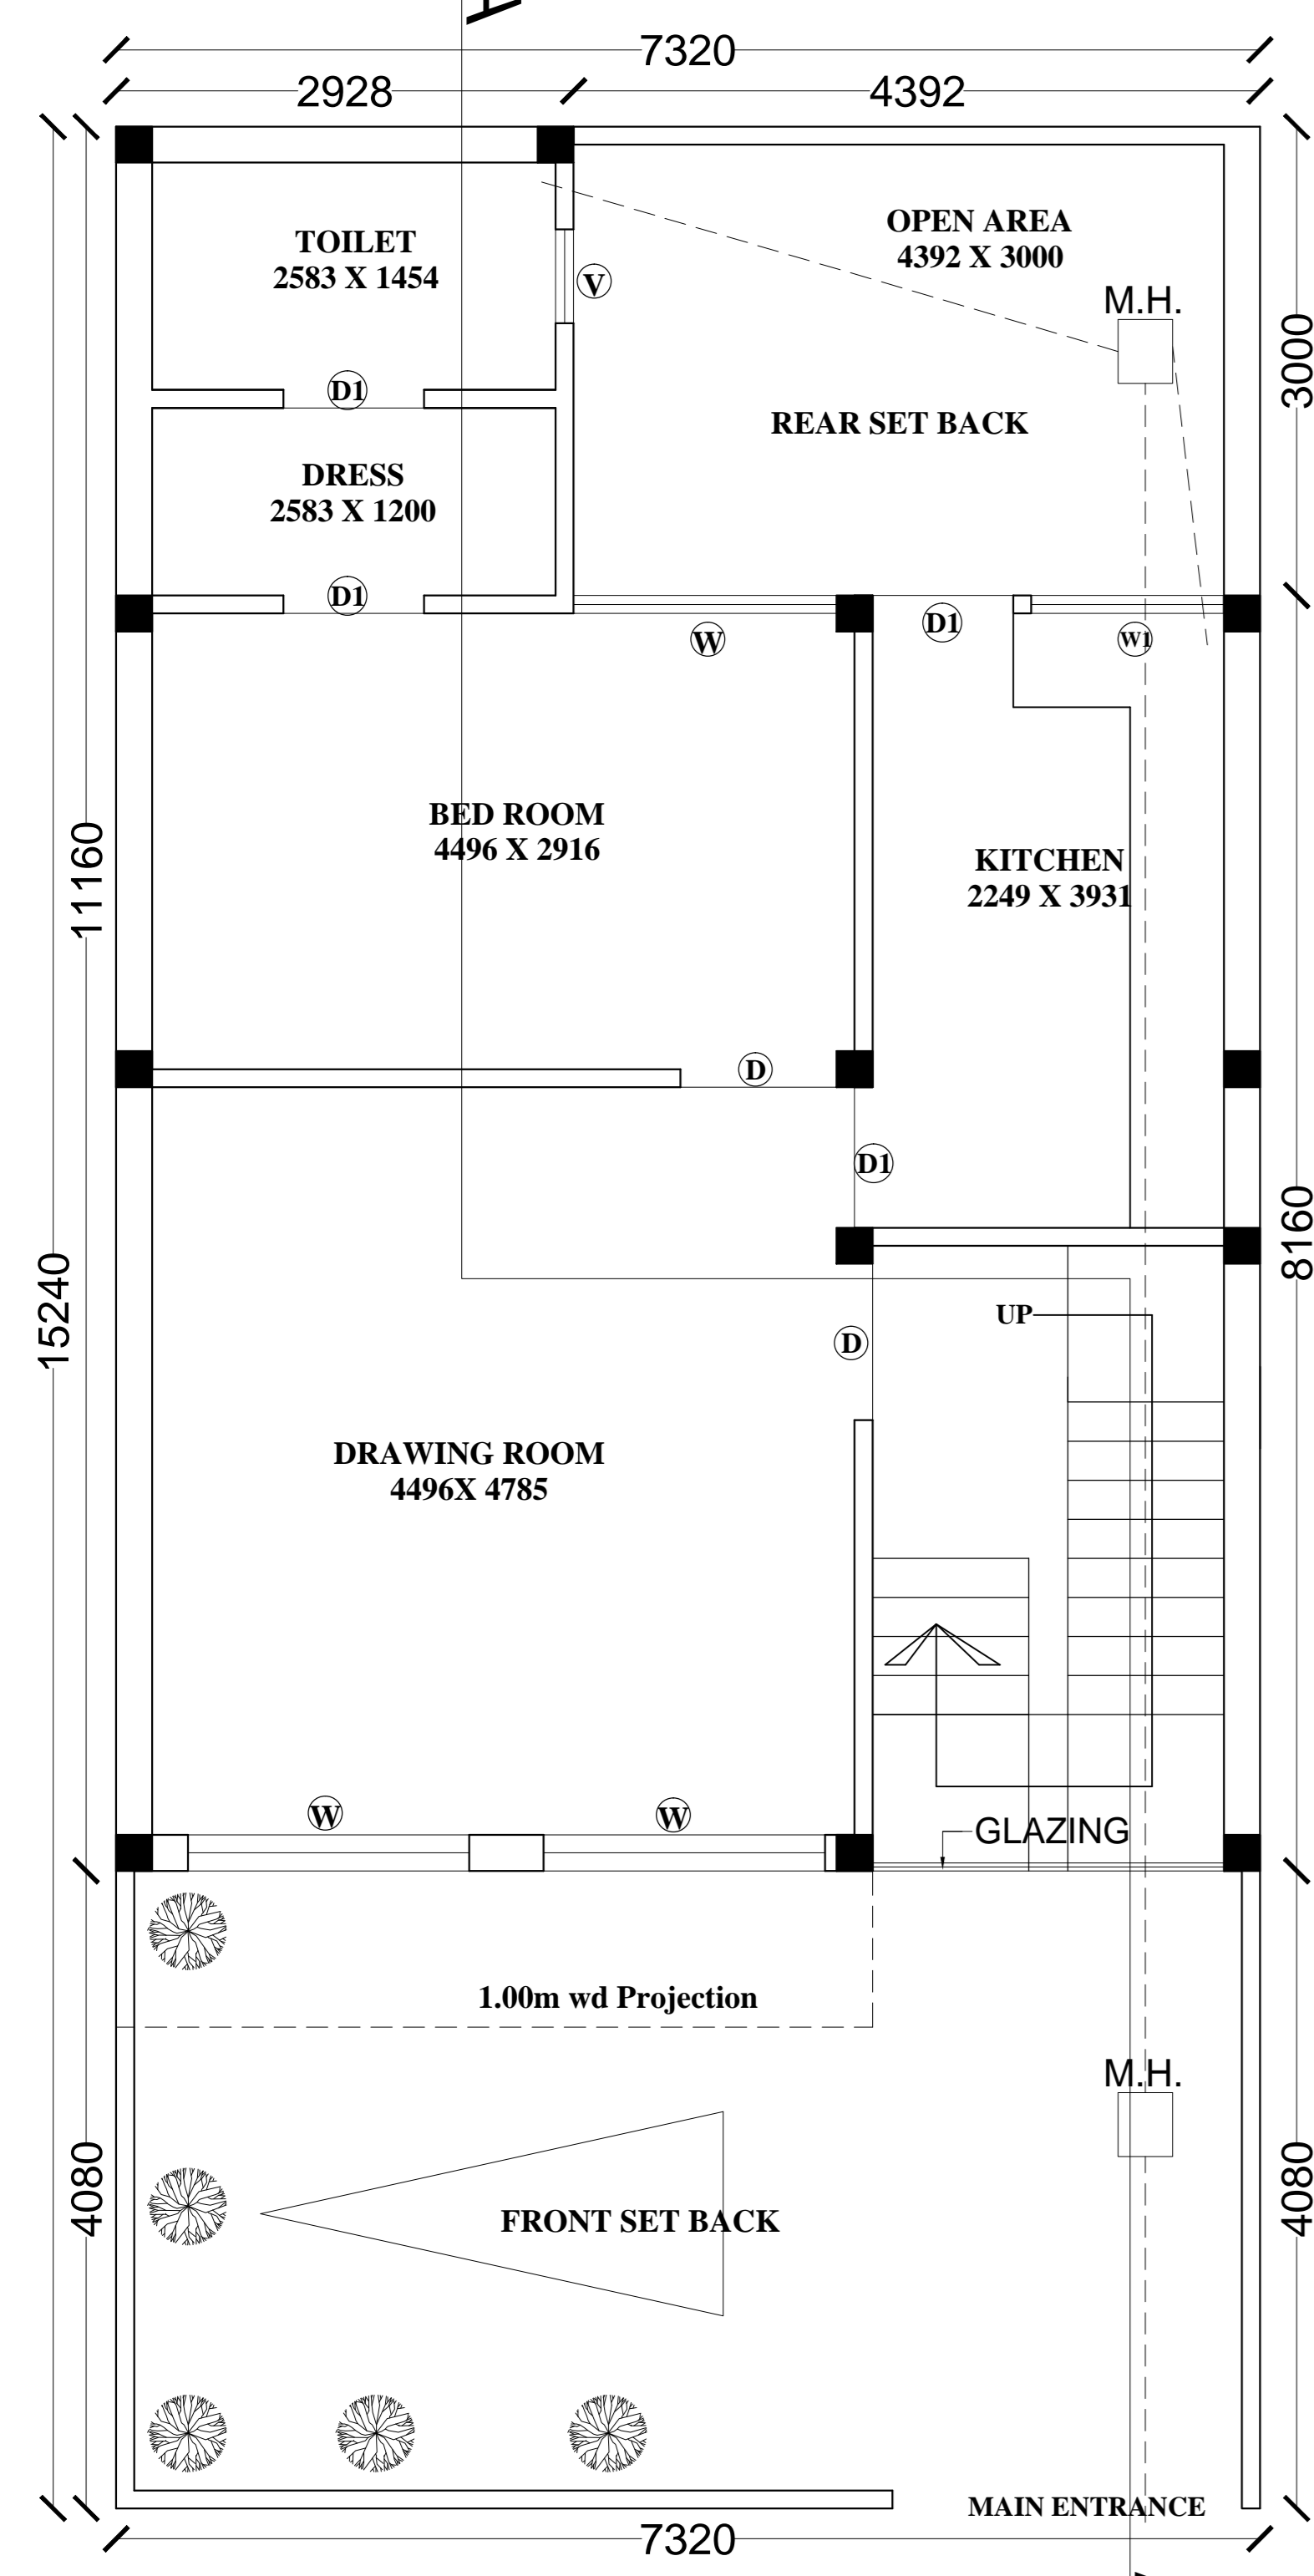


GROUND FLOOR PLAN

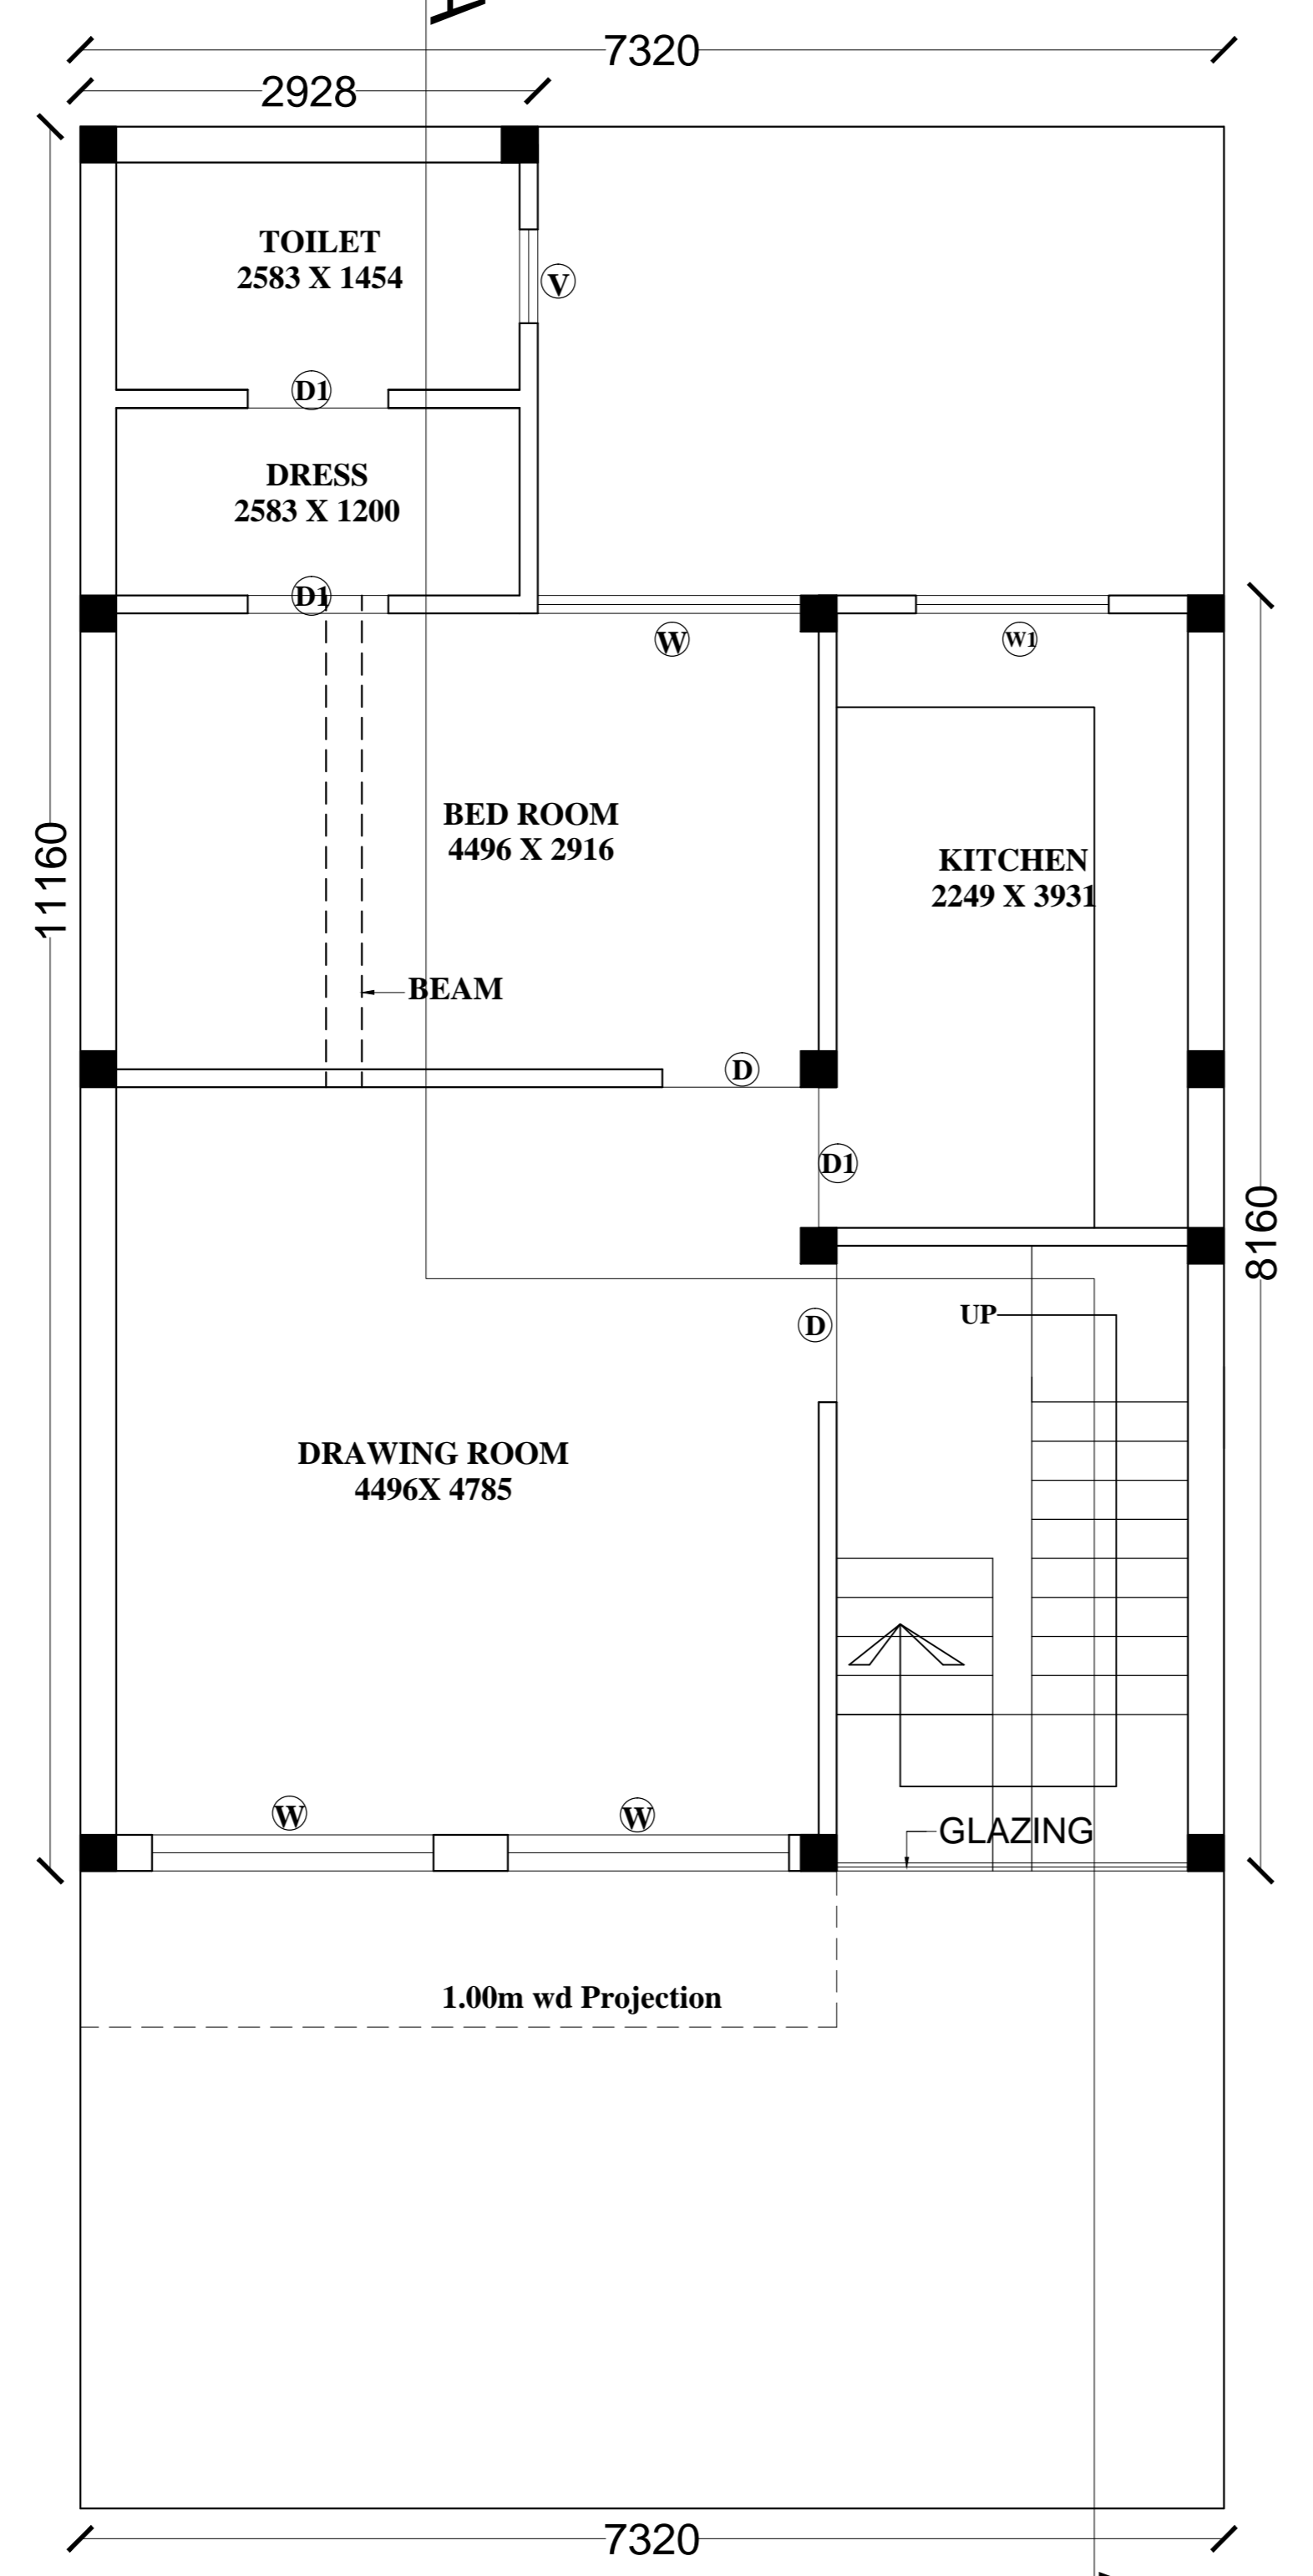

FIRST FLOOR PLAN

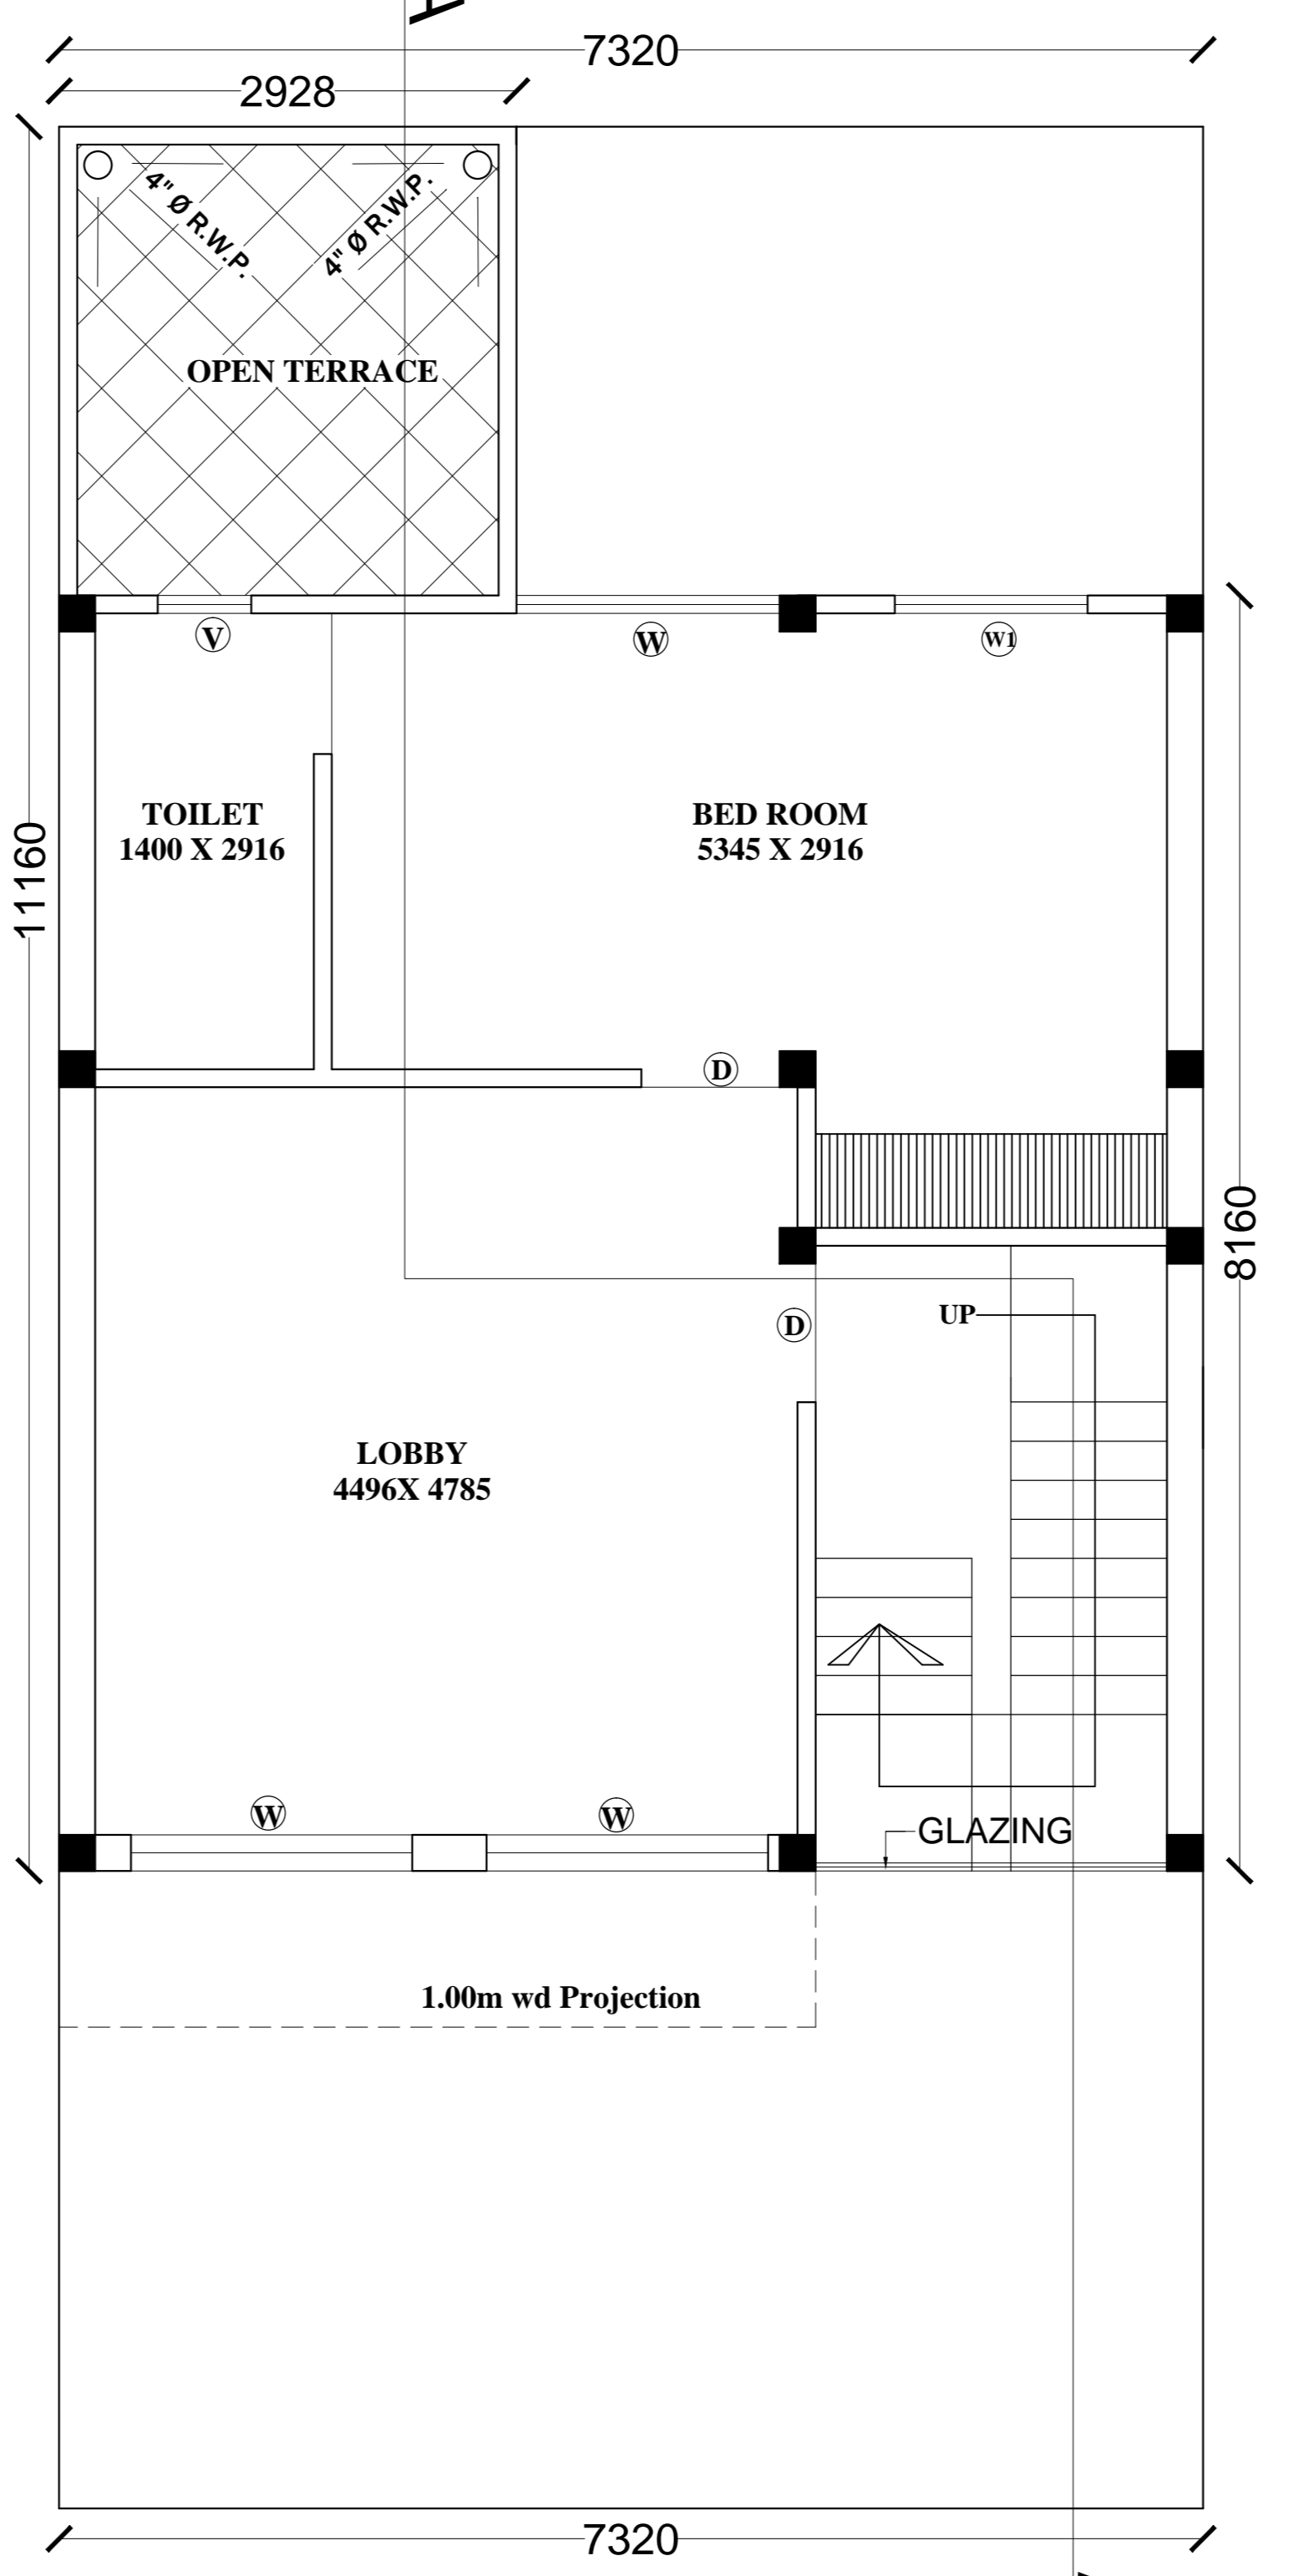

SECOND FLOOR PLAN

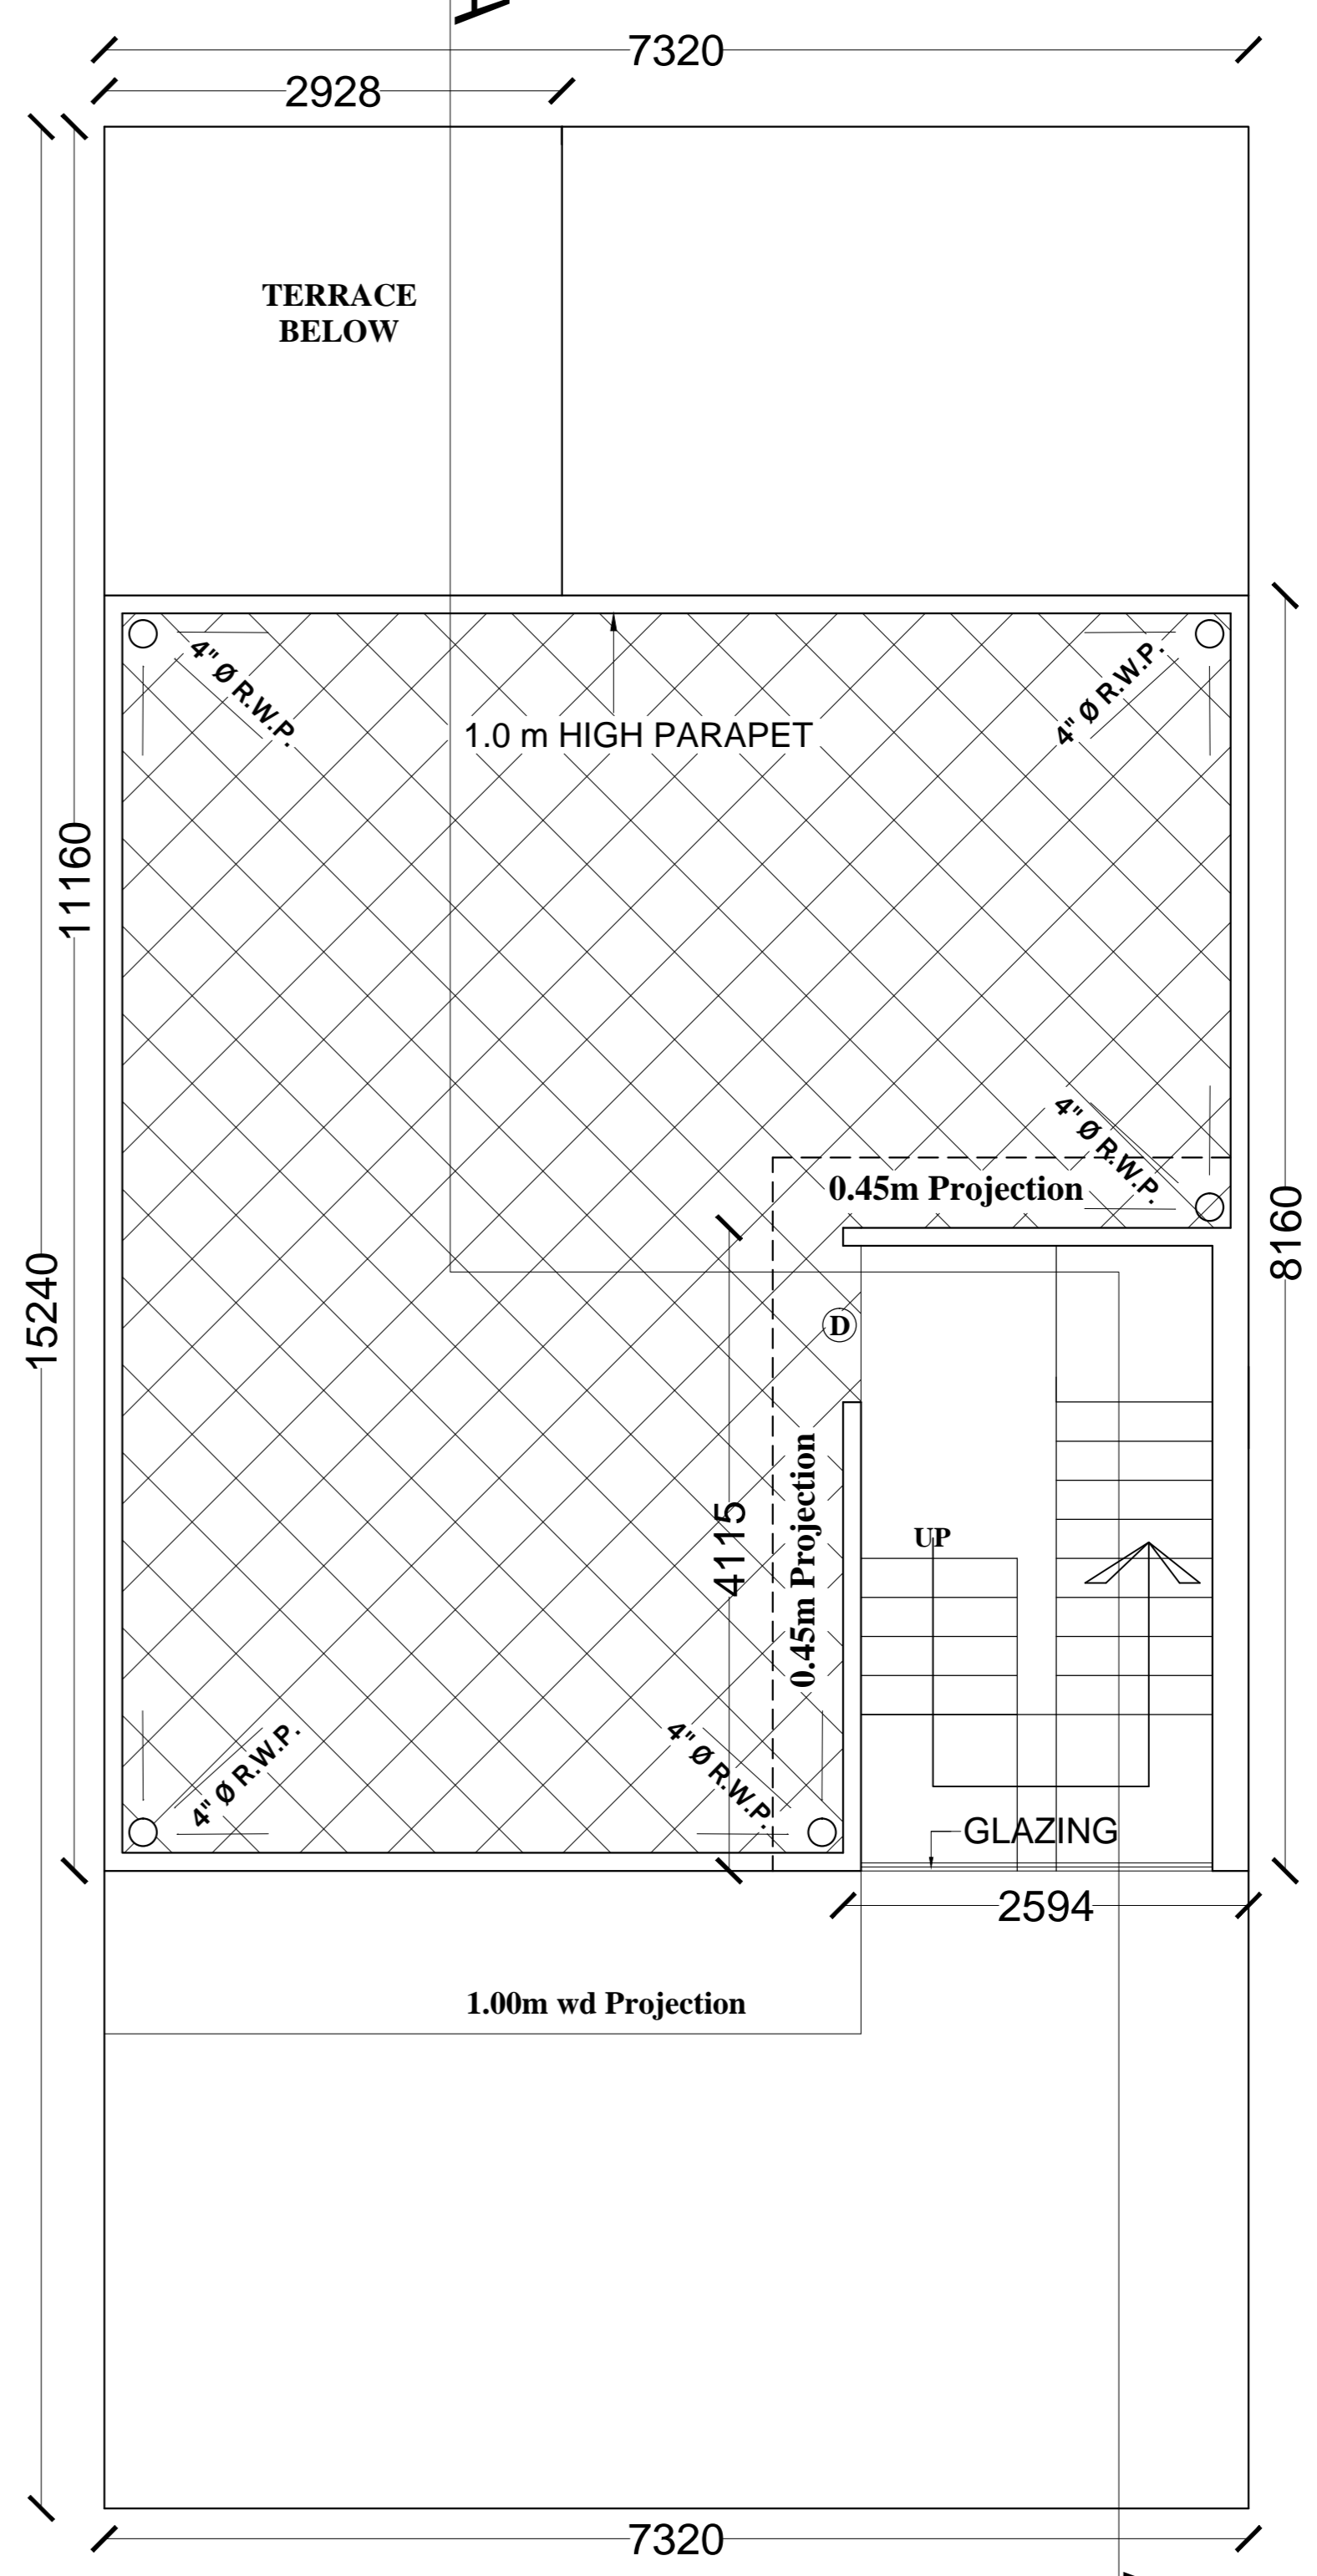

TERRACE FLOOR PLAN

PROJECT NAME:-

OWNER NAME:-

OWNER SIGN:-

DRAWING TITLE:-

DATE:

SUBMISSION DRAWING