




FRONT ELEVATION

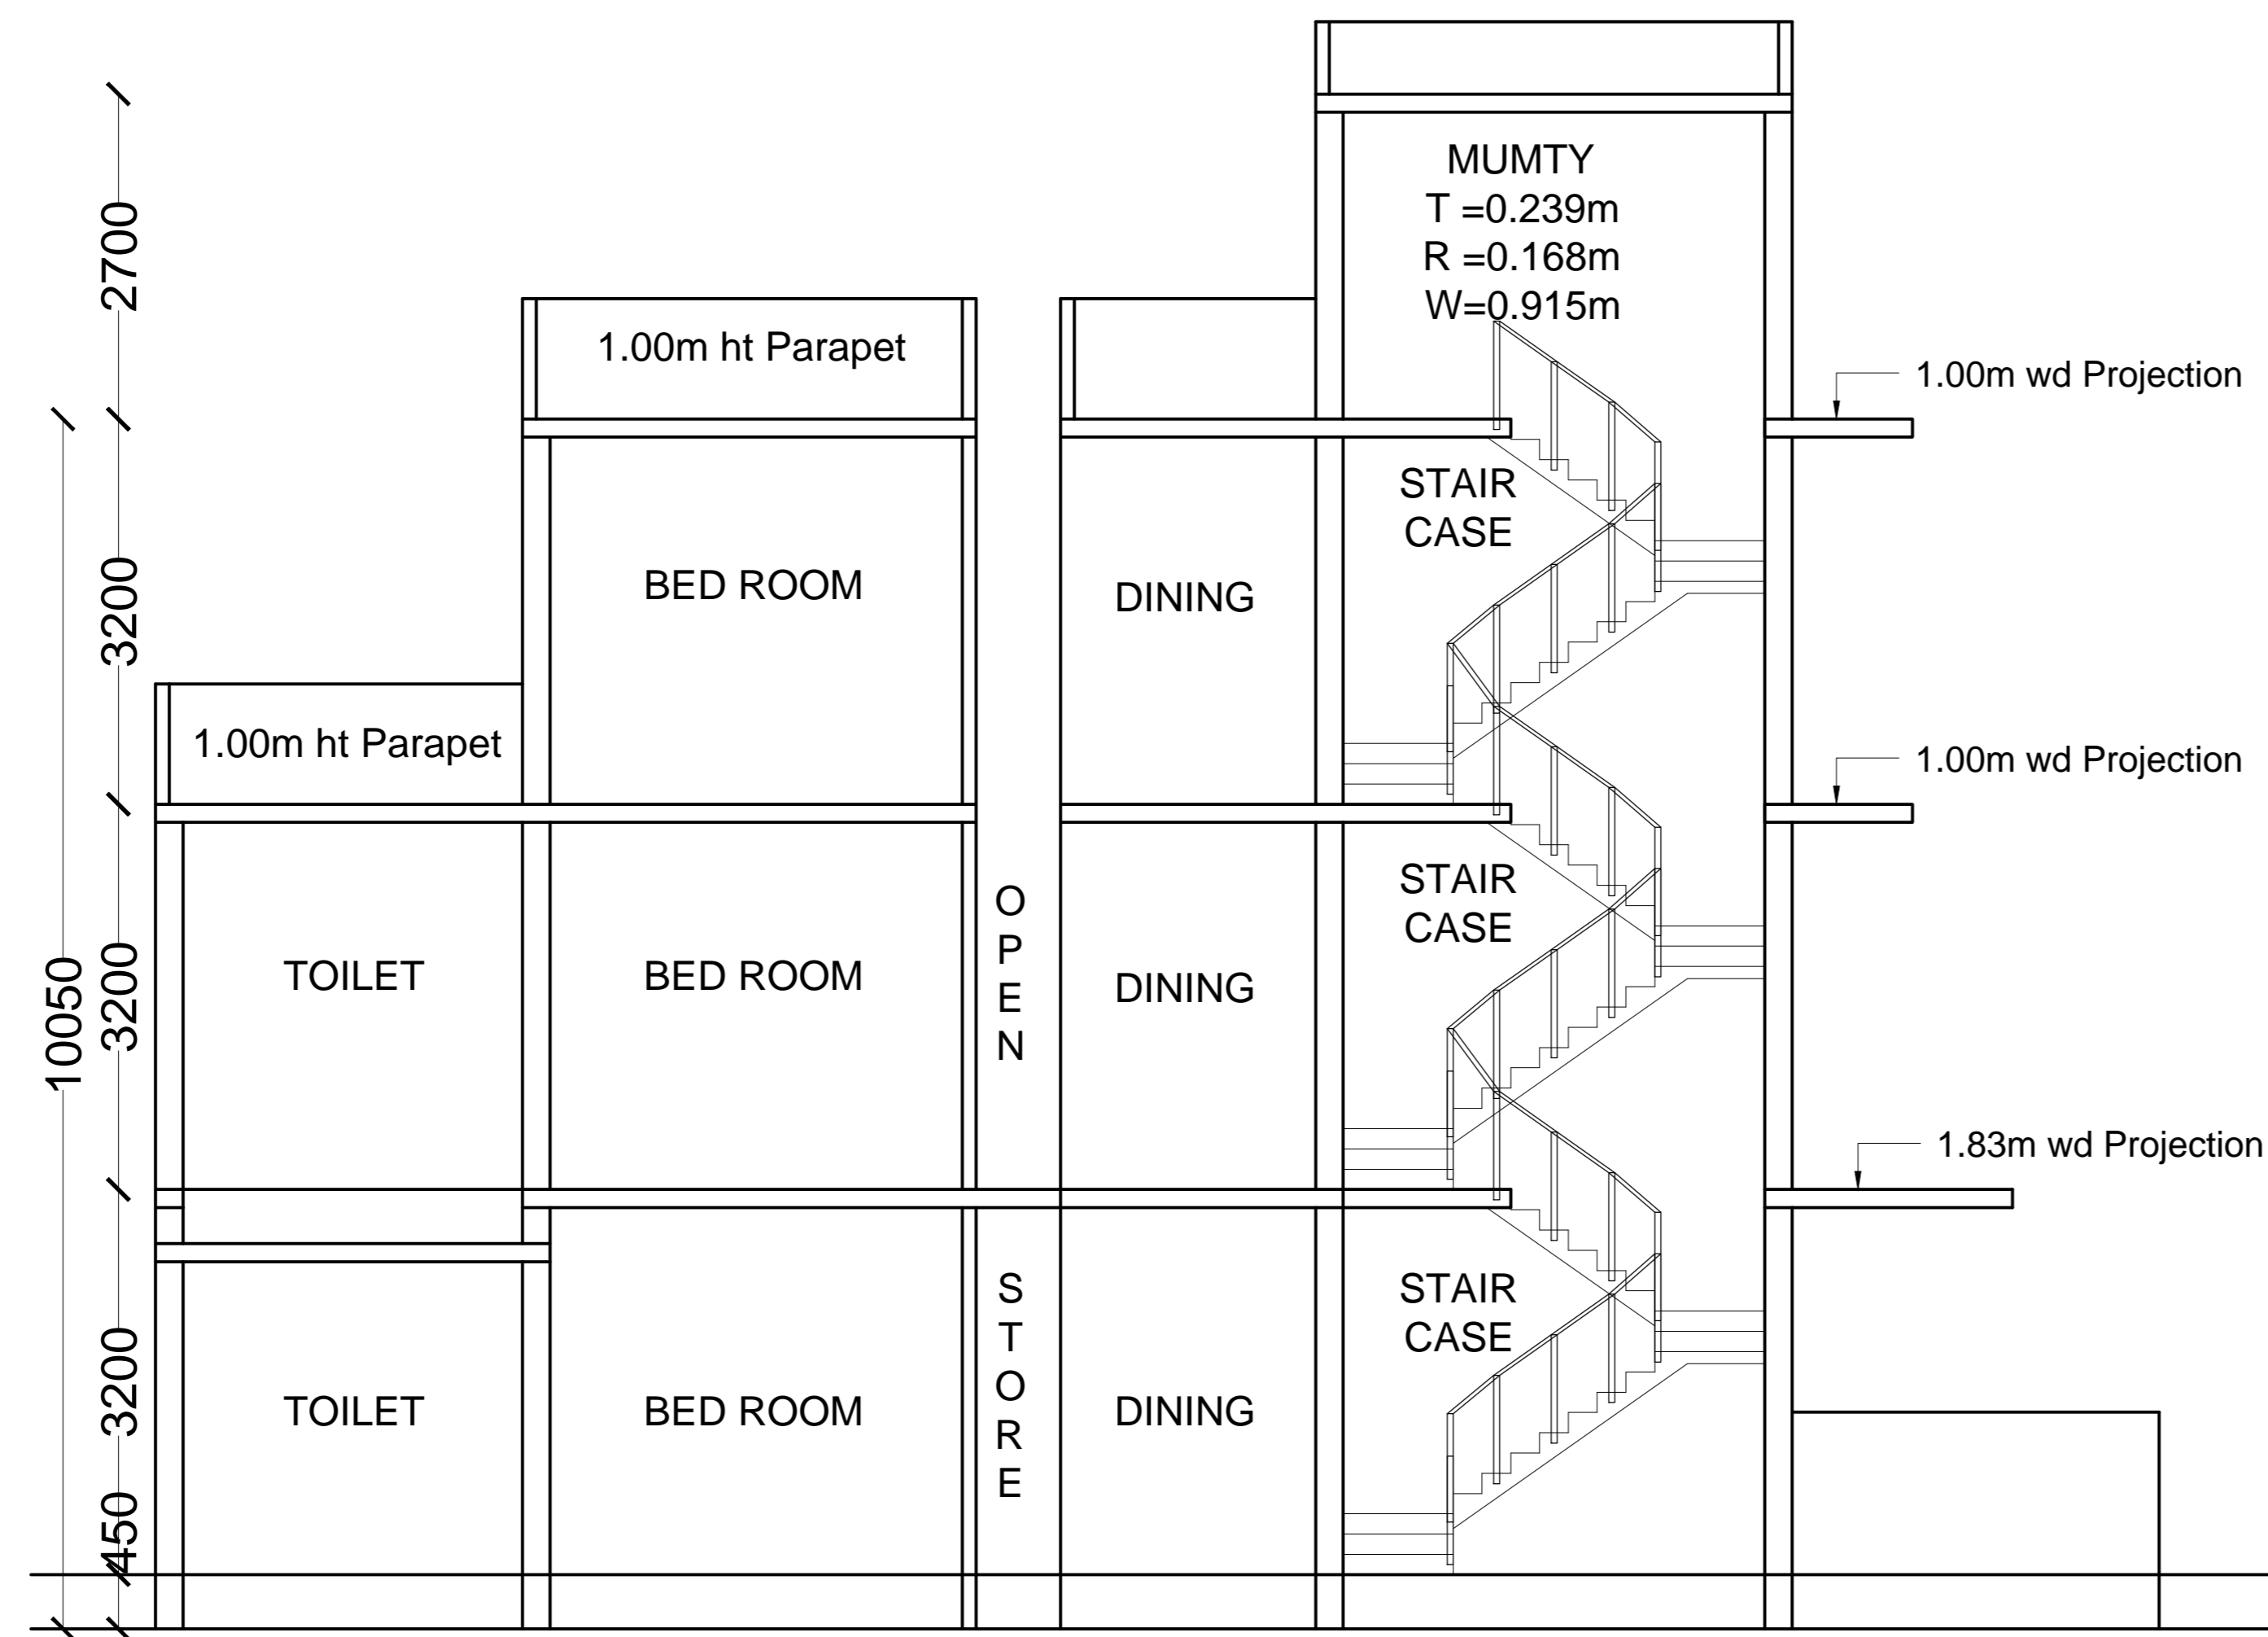


SECTION AT A-A'

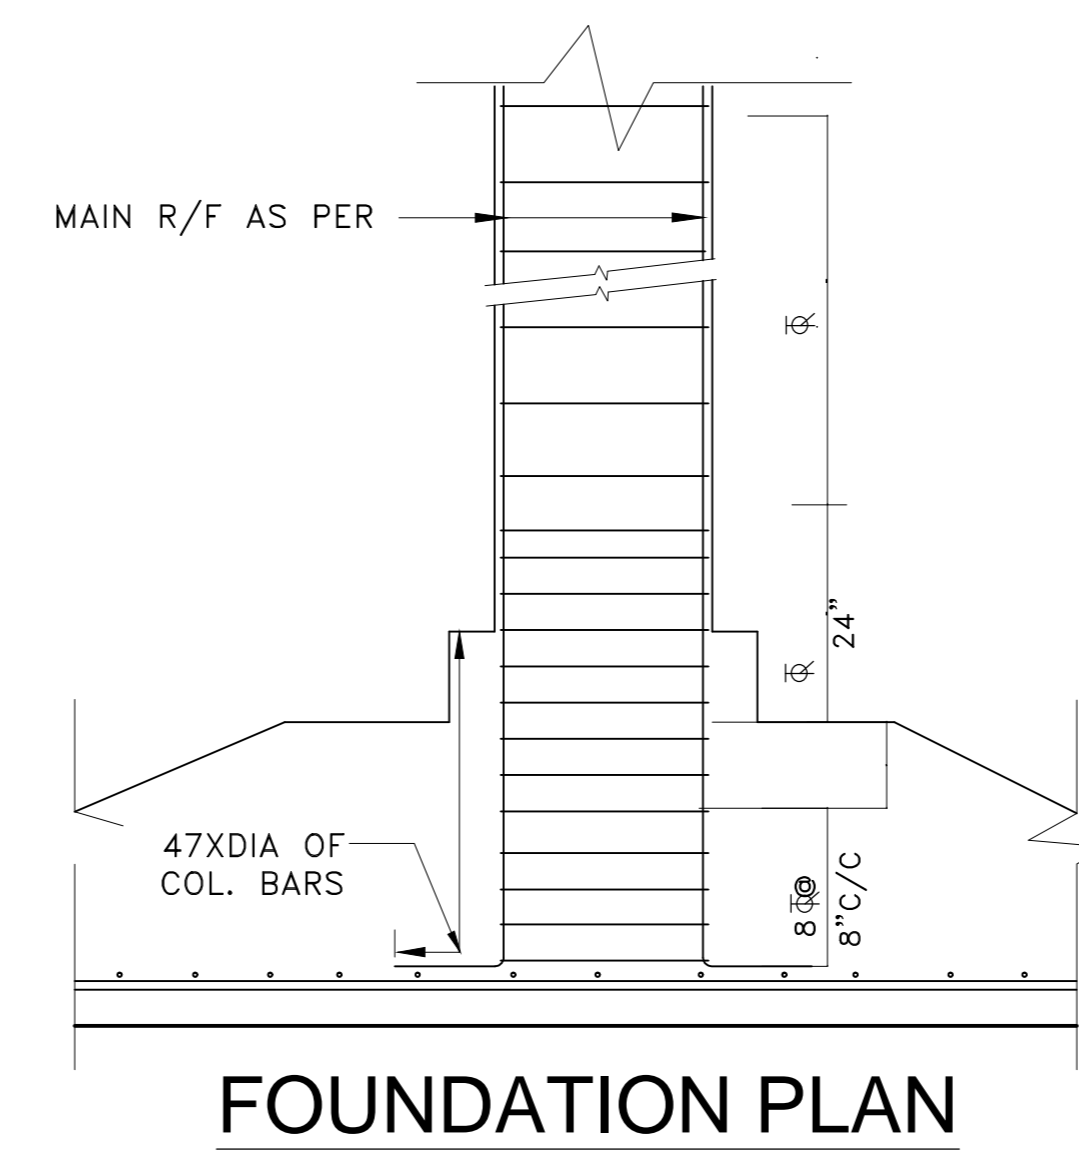

FOUNDATION PLAN

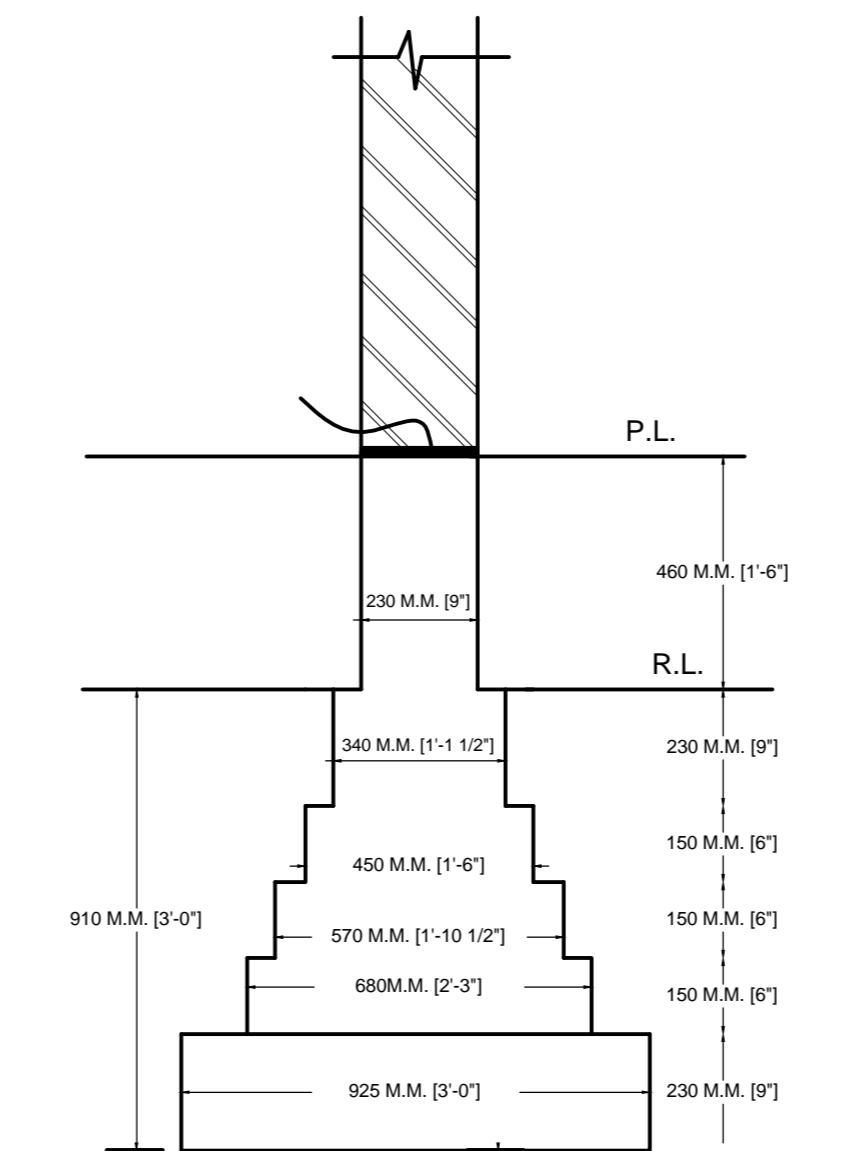

FOUNDATION DETAIL PLAN

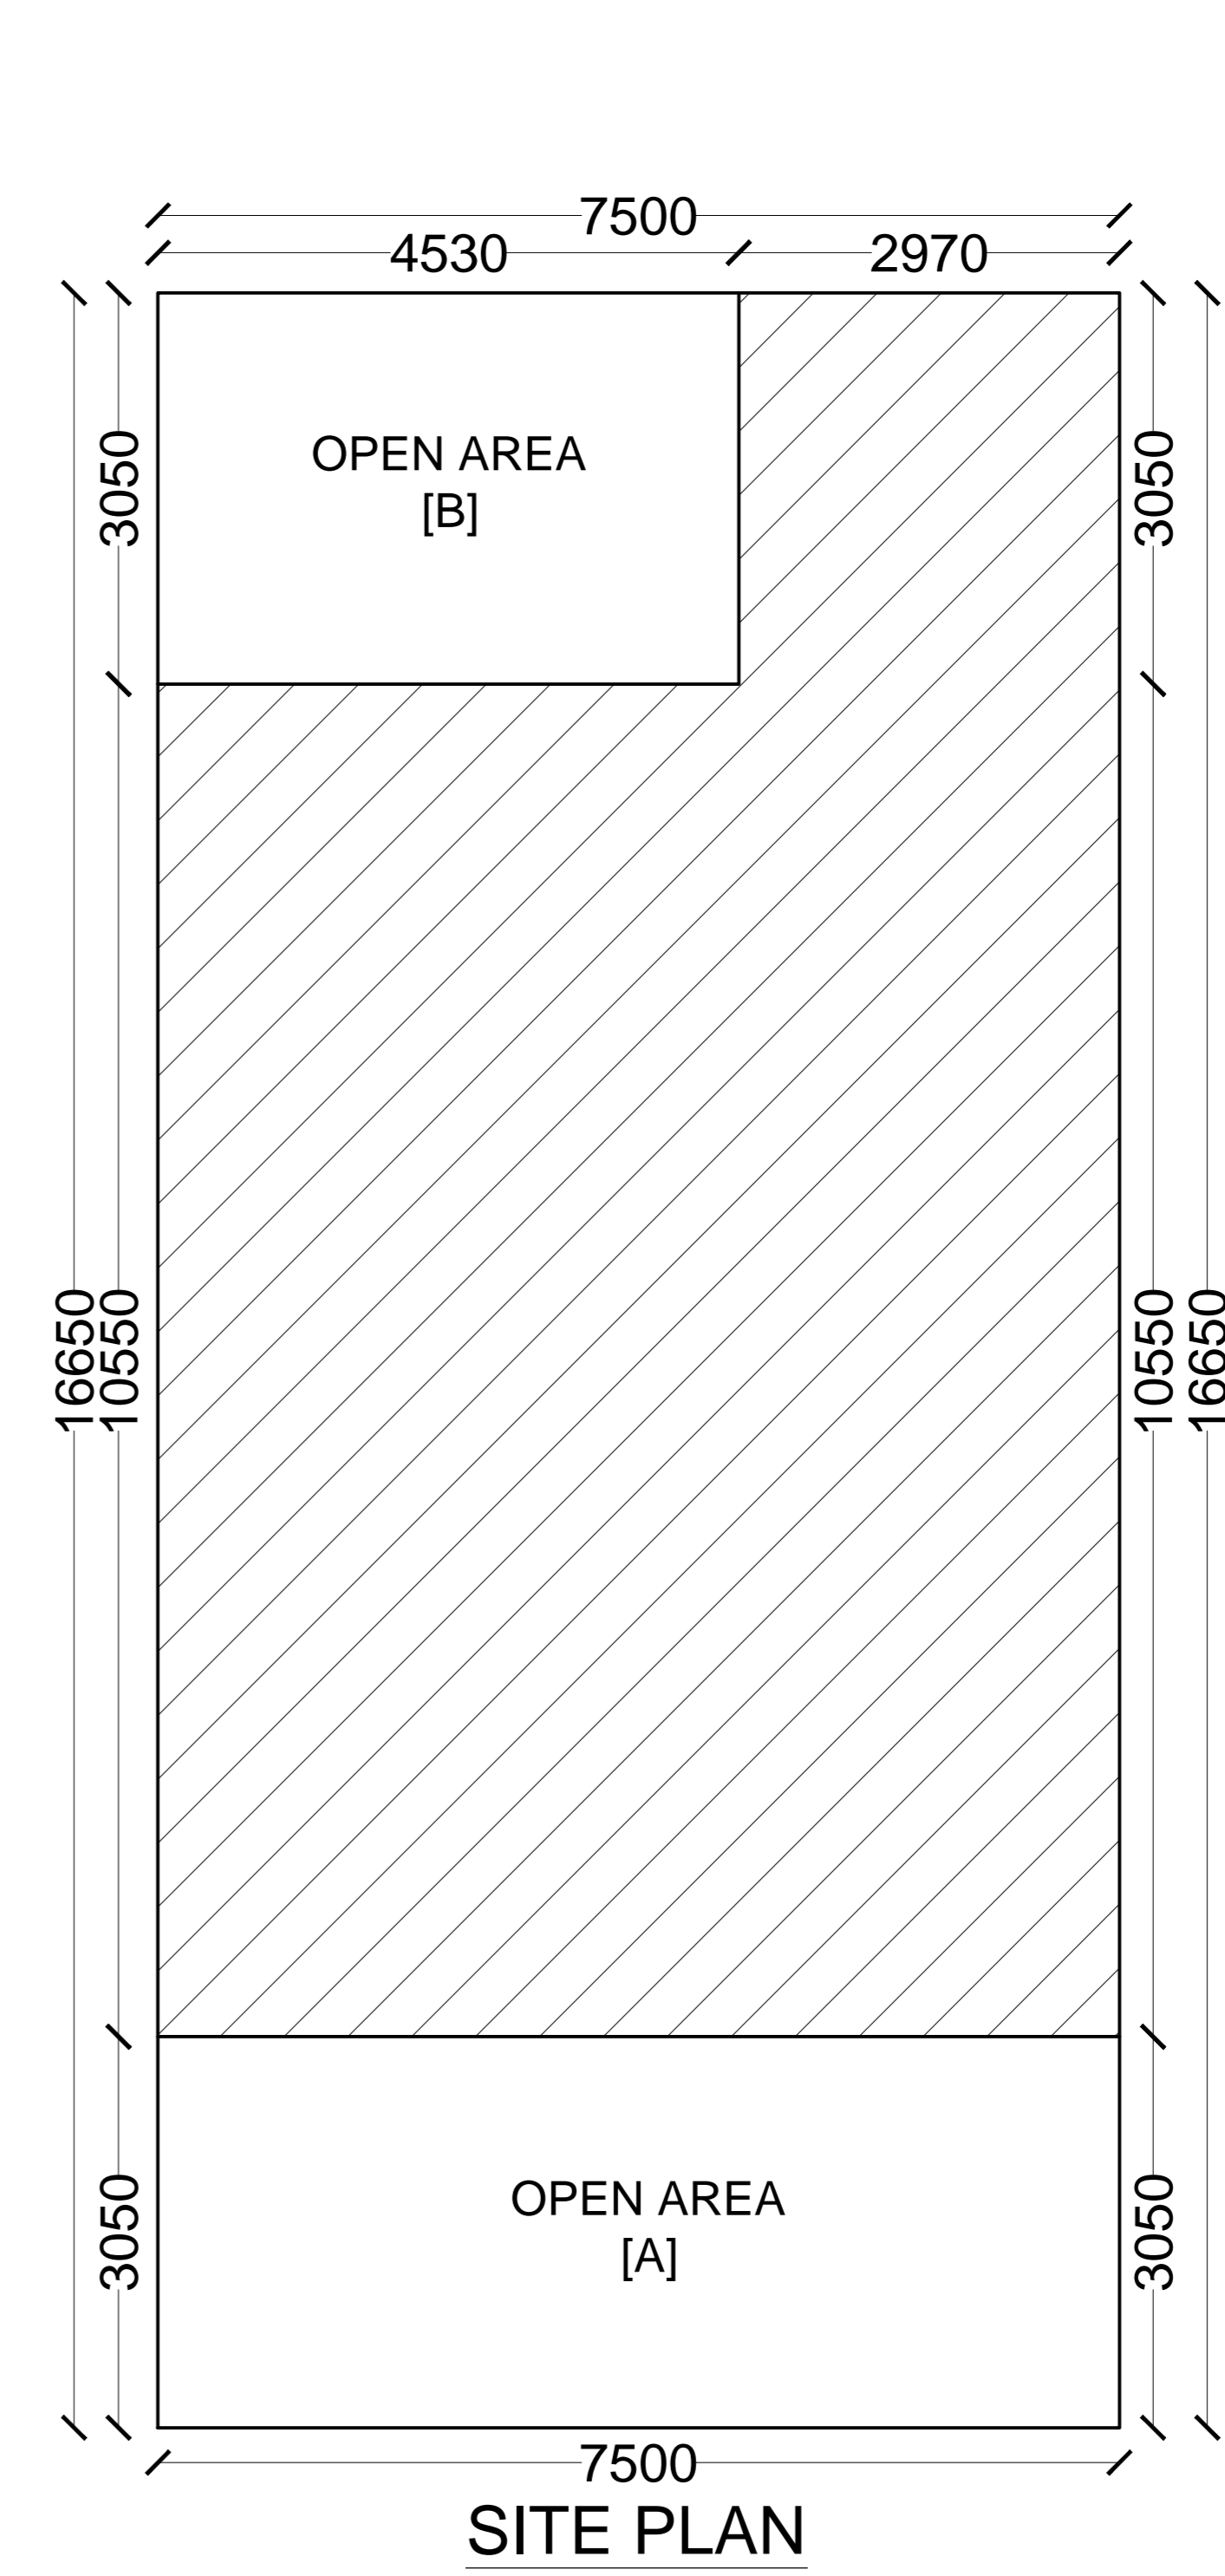

SITE PLAN


SCHEDULE OF DOORS & WINDOWS

| S.NO. | TYPE | SIZE |
|-------|------|-----------|
| 1 | D | 1000X2450 |
| 2 | D1 | 750X2450 |
| 3 | W | 1500X1700 |
| 4 | W1 | 1500X1500 |
| 5 | D/W | 2500X2450 |
| 5 | V | 600X750 |


SPACE FOR G.D.A WORK

AREA CHART


| | |
|--|---------------|
| 1. TOTAL AREA OF THE PLOT | 125.03 sq.m. |
| 2. PERM. GR. COV. - | 91.269 sq.m. |
| 3. PERM. F.A.R. | 243.803 sq.m. |
| 4. OPEN AREA AT G.F. | |
| A = 7.500 X 3.050 | 22.875 sq.m. |
| B = 4.530 X 3.050 | 13.817 sq.m. |
| 5. TOTAL OPEN AREA AT G.F. | 36.692 sq.m. |
| 6. COVERED. AREA AT GROUND FLOOR (1-5) | 88.338 sq.m. |
| 7. OPEN AREA AT F.F. | 3.335 sq.m. |
| C = (2.779 X 1.200) | |
| 8. PROPOSED COVD. AREA AT FIRST FLOOR | 85.003 sq.m. |
| 9. OPEN AREA AT SECOND FLOOR | |
| D = 2.970 X 3.050 | 9.06 sq.m. |
| E = 2.513 X 3.655 | 9.19 sq.m. |
| 10. TOTAL OPEN AREA AT SECOND FLOOR | 18.25 sq.m. |
| 11. PROPOSED COVD. AREA AT SECOND FLOOR (8-10) | 66.753 sq.m. |
| 12. TOTAL COVD. AREA AT ALL FLOOR (6+8+11) | 240.094 sq.m. |
| 13. PROP COV. AREA OF MUMTY (NOT INCLUDING IN F.A.R) = (2.514 X 3.959) sq.m. | 9.95 sq.m. |
| 14. TOTAL PROPOSED COVERED AREA AT ALL FLOOR (8+11+13) | 161.706 sq.m. |

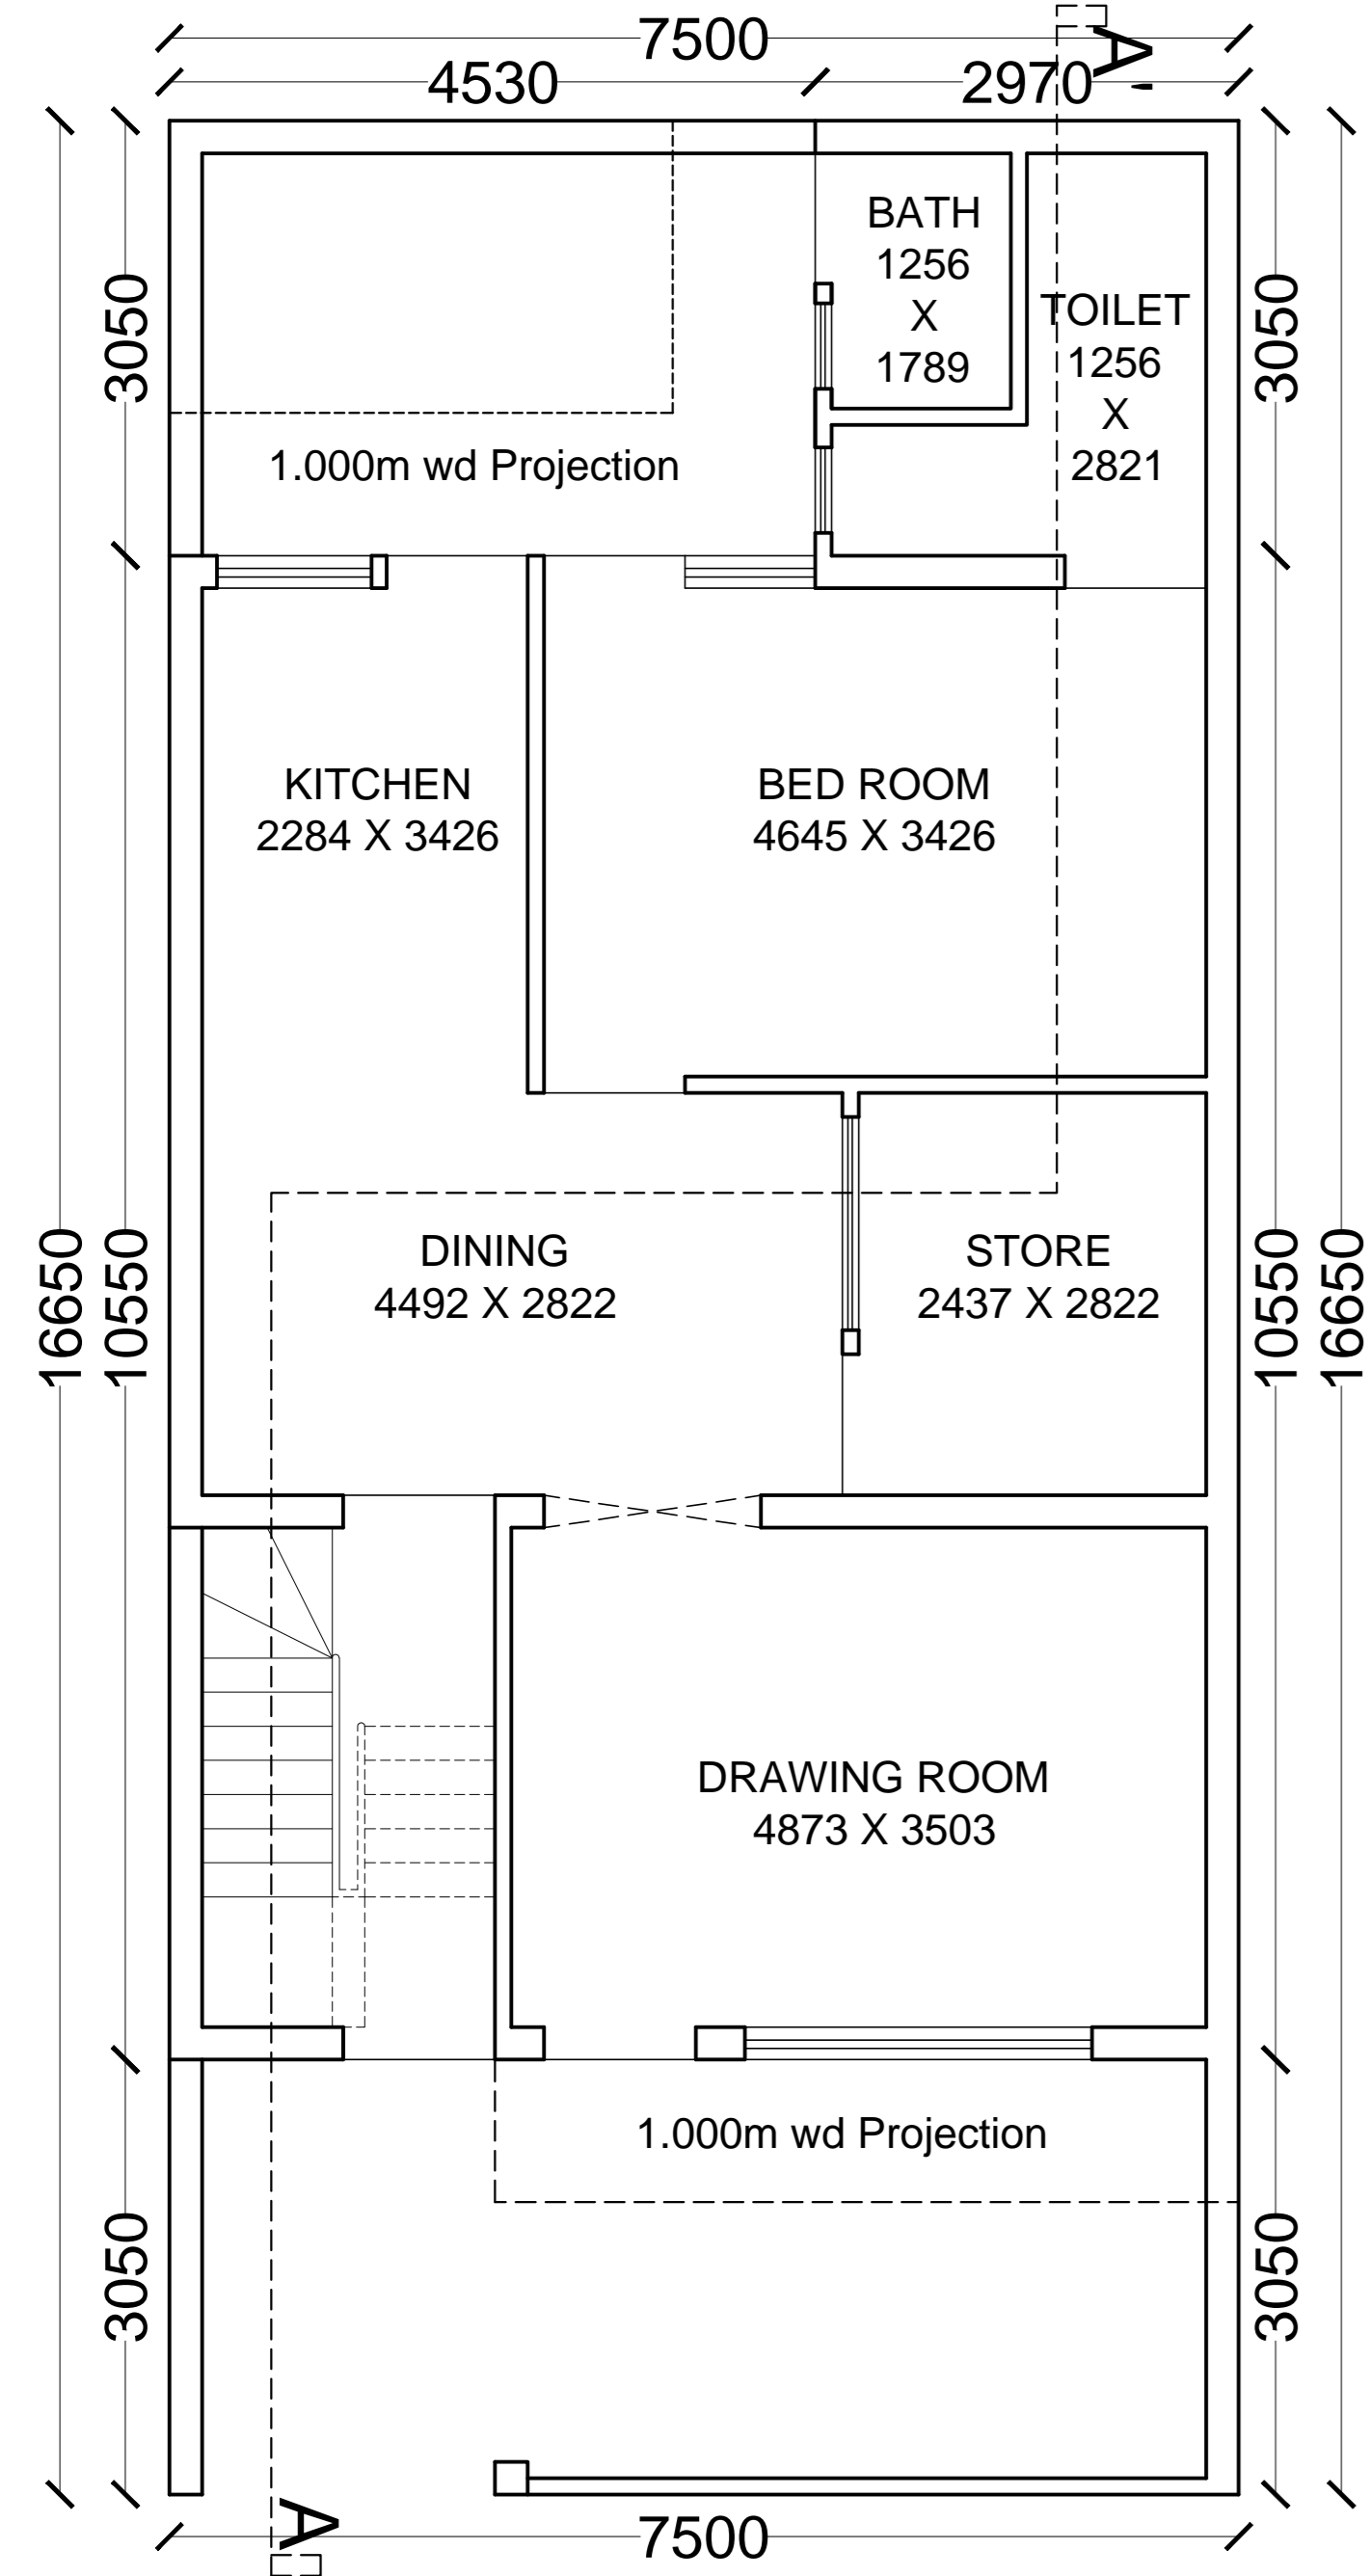


EXISTING GROUND FLOOR AS PER COMPOUNDING MAP ATTACHED

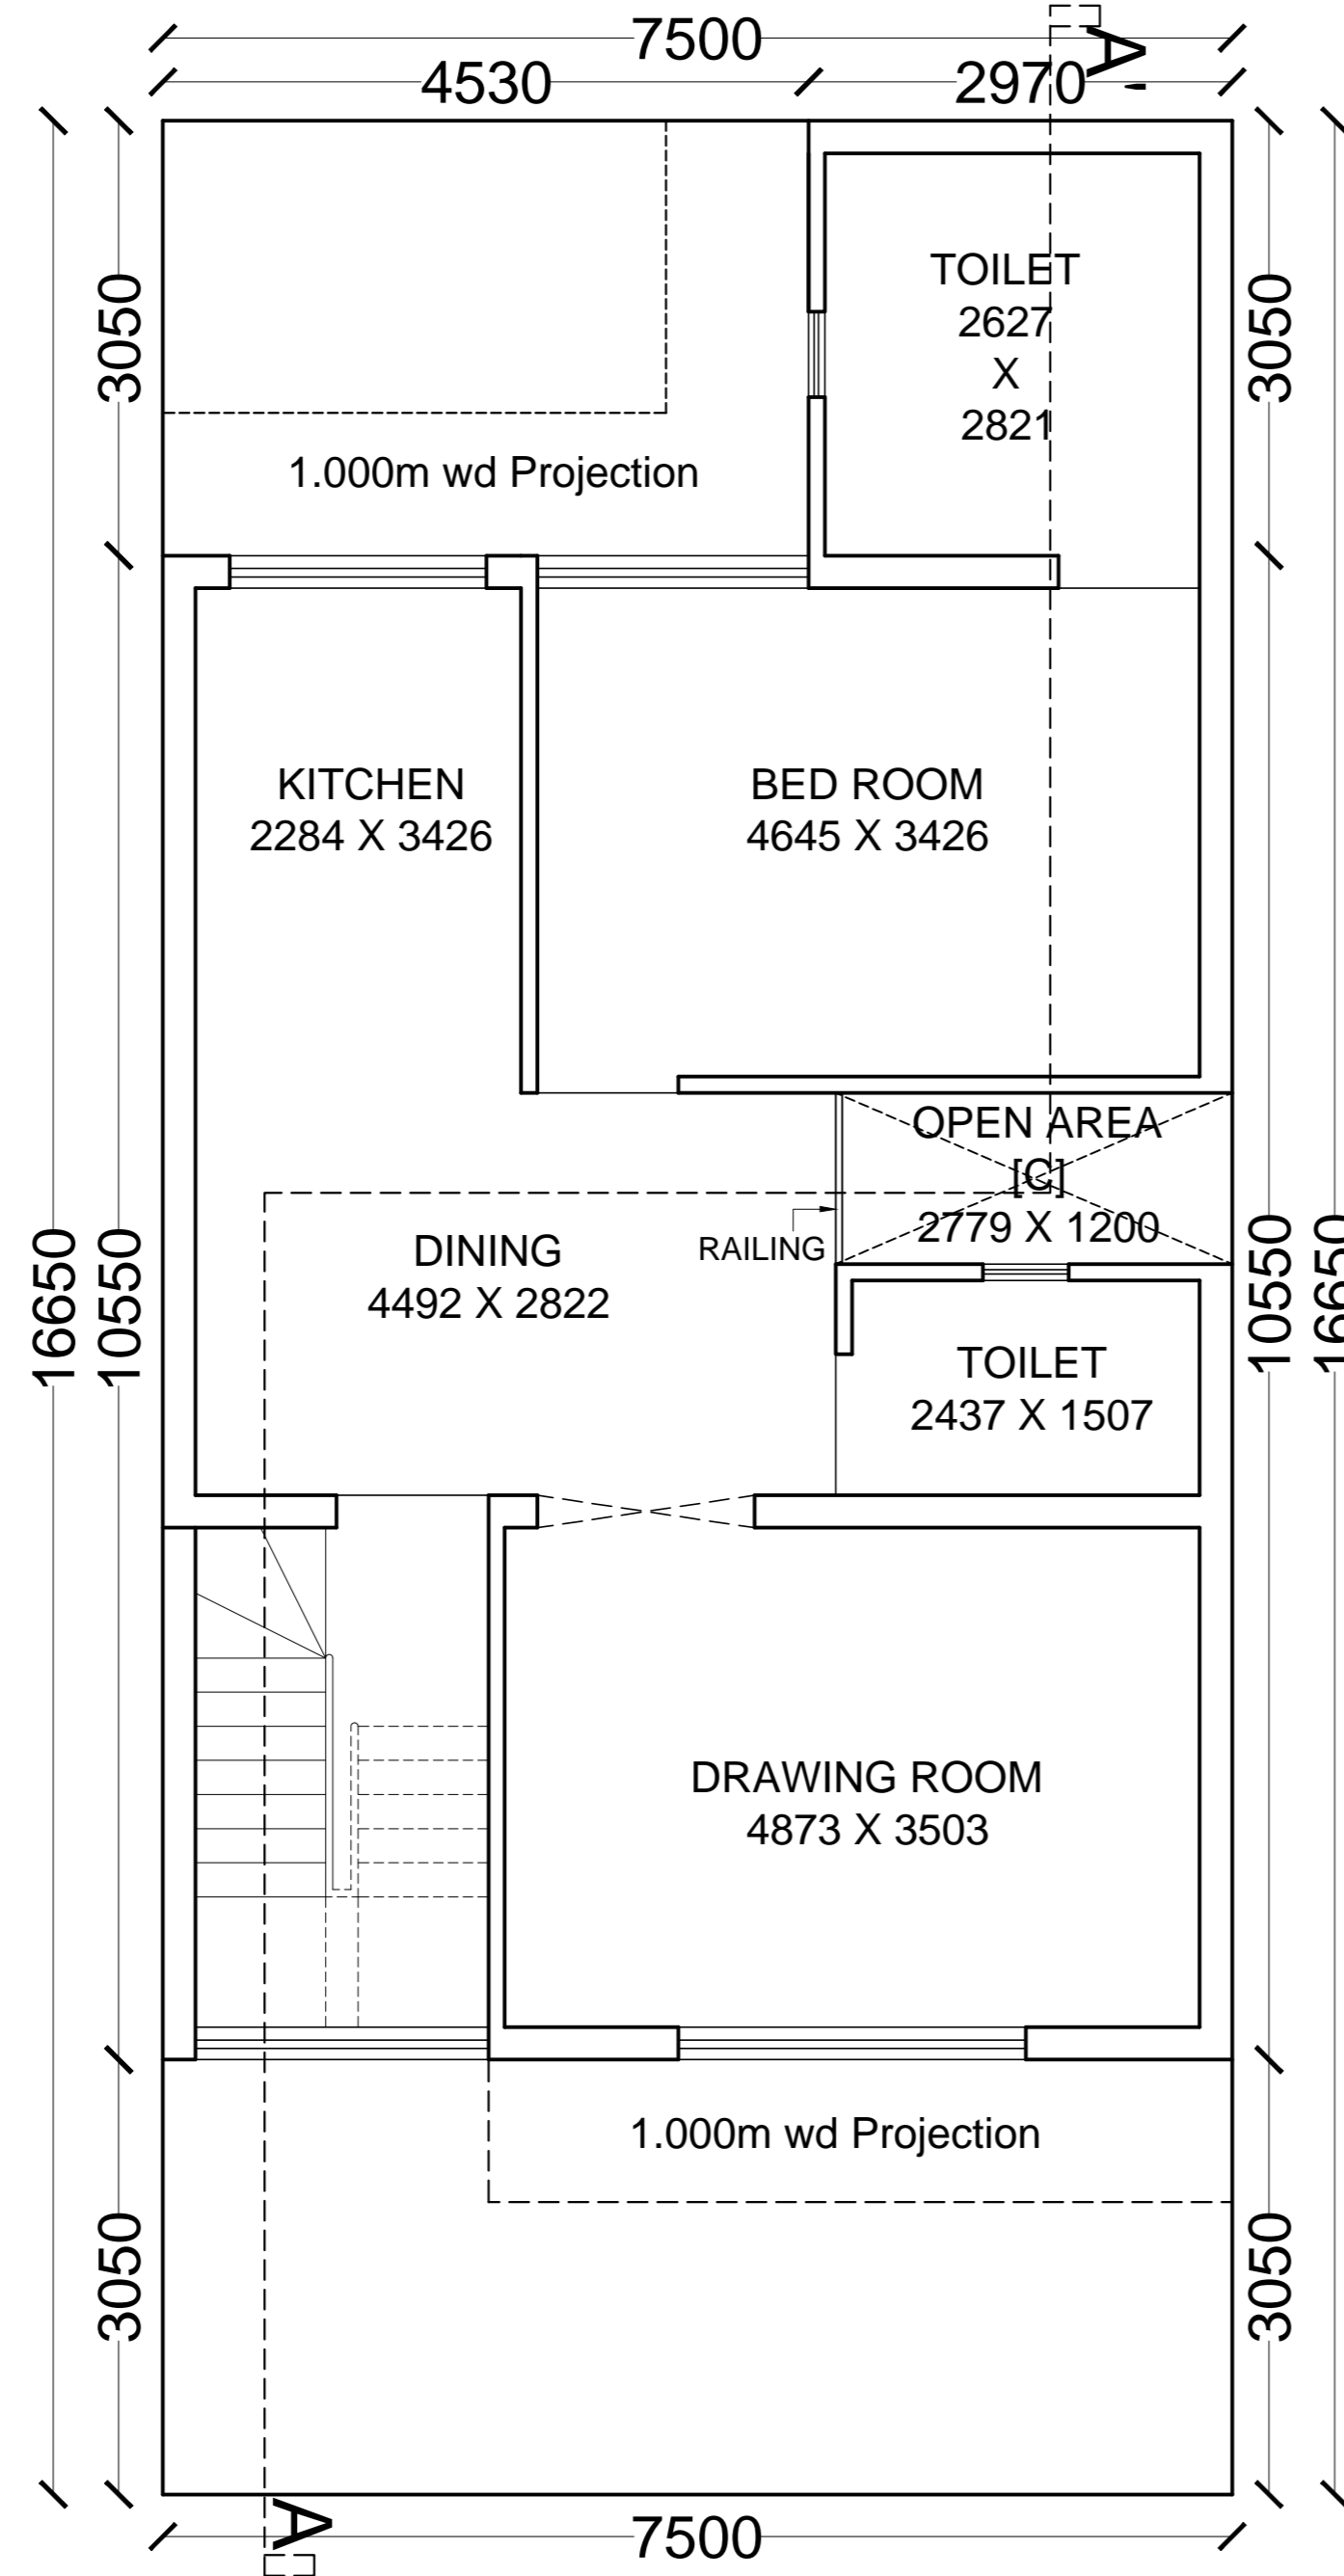

PROPOSED FIRST FLOOR

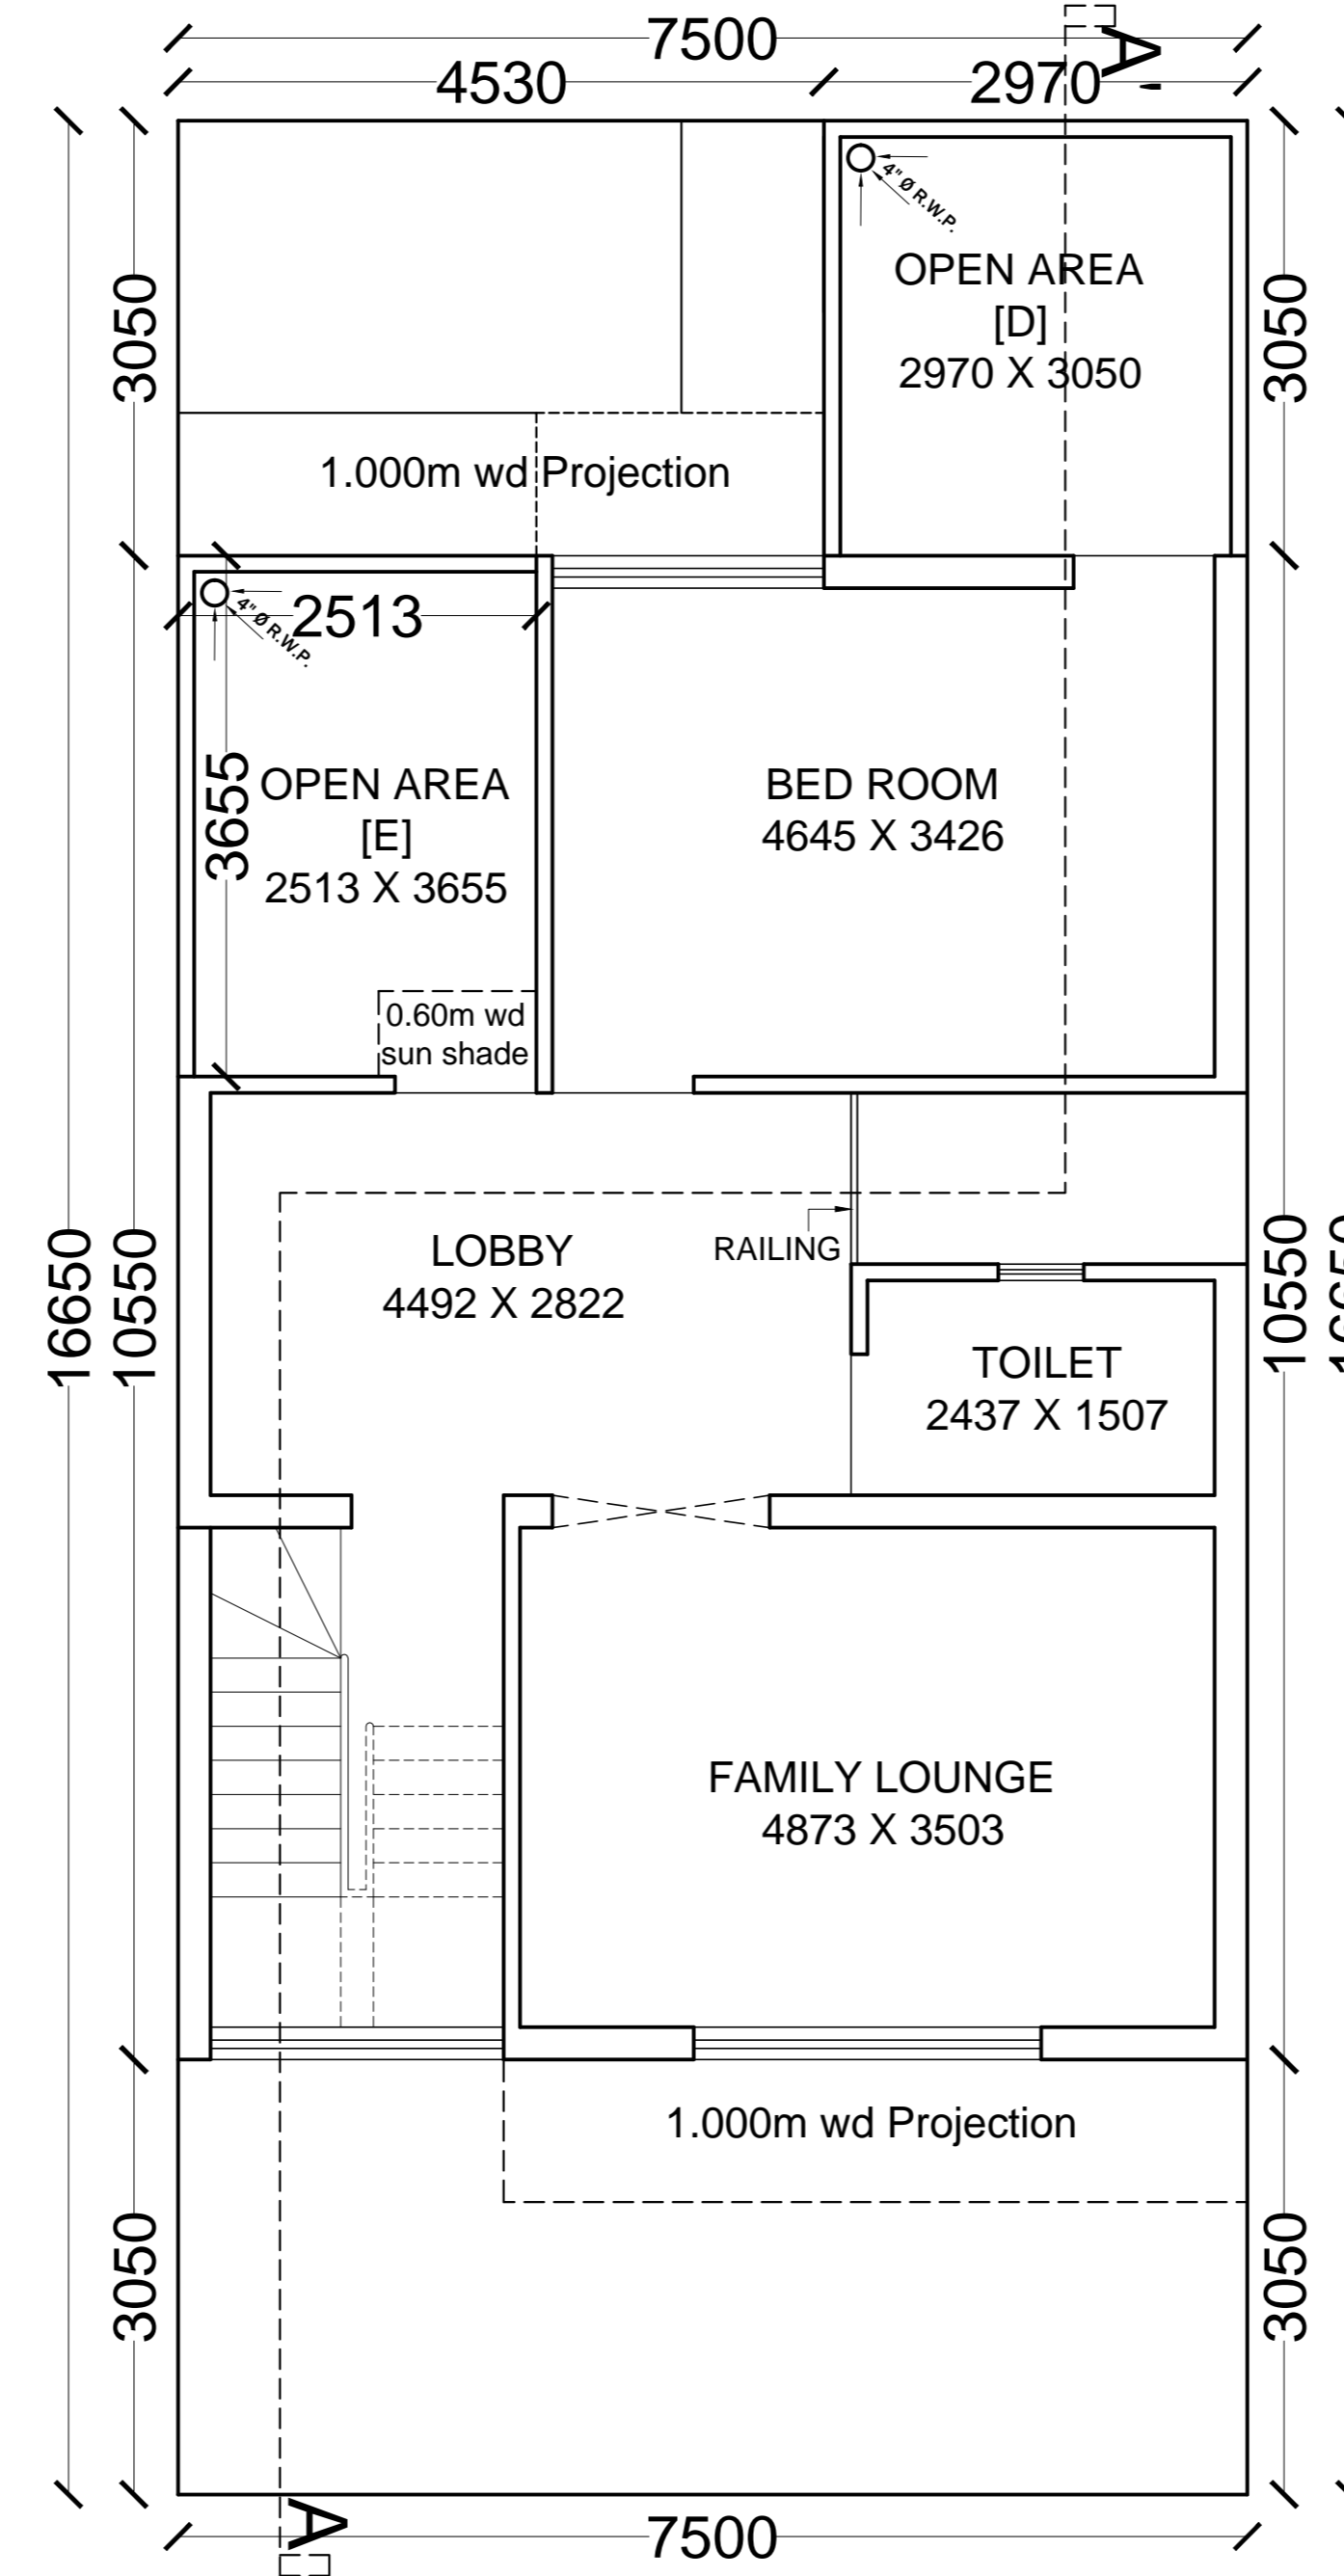

PROPOSED SECOND FLOOR

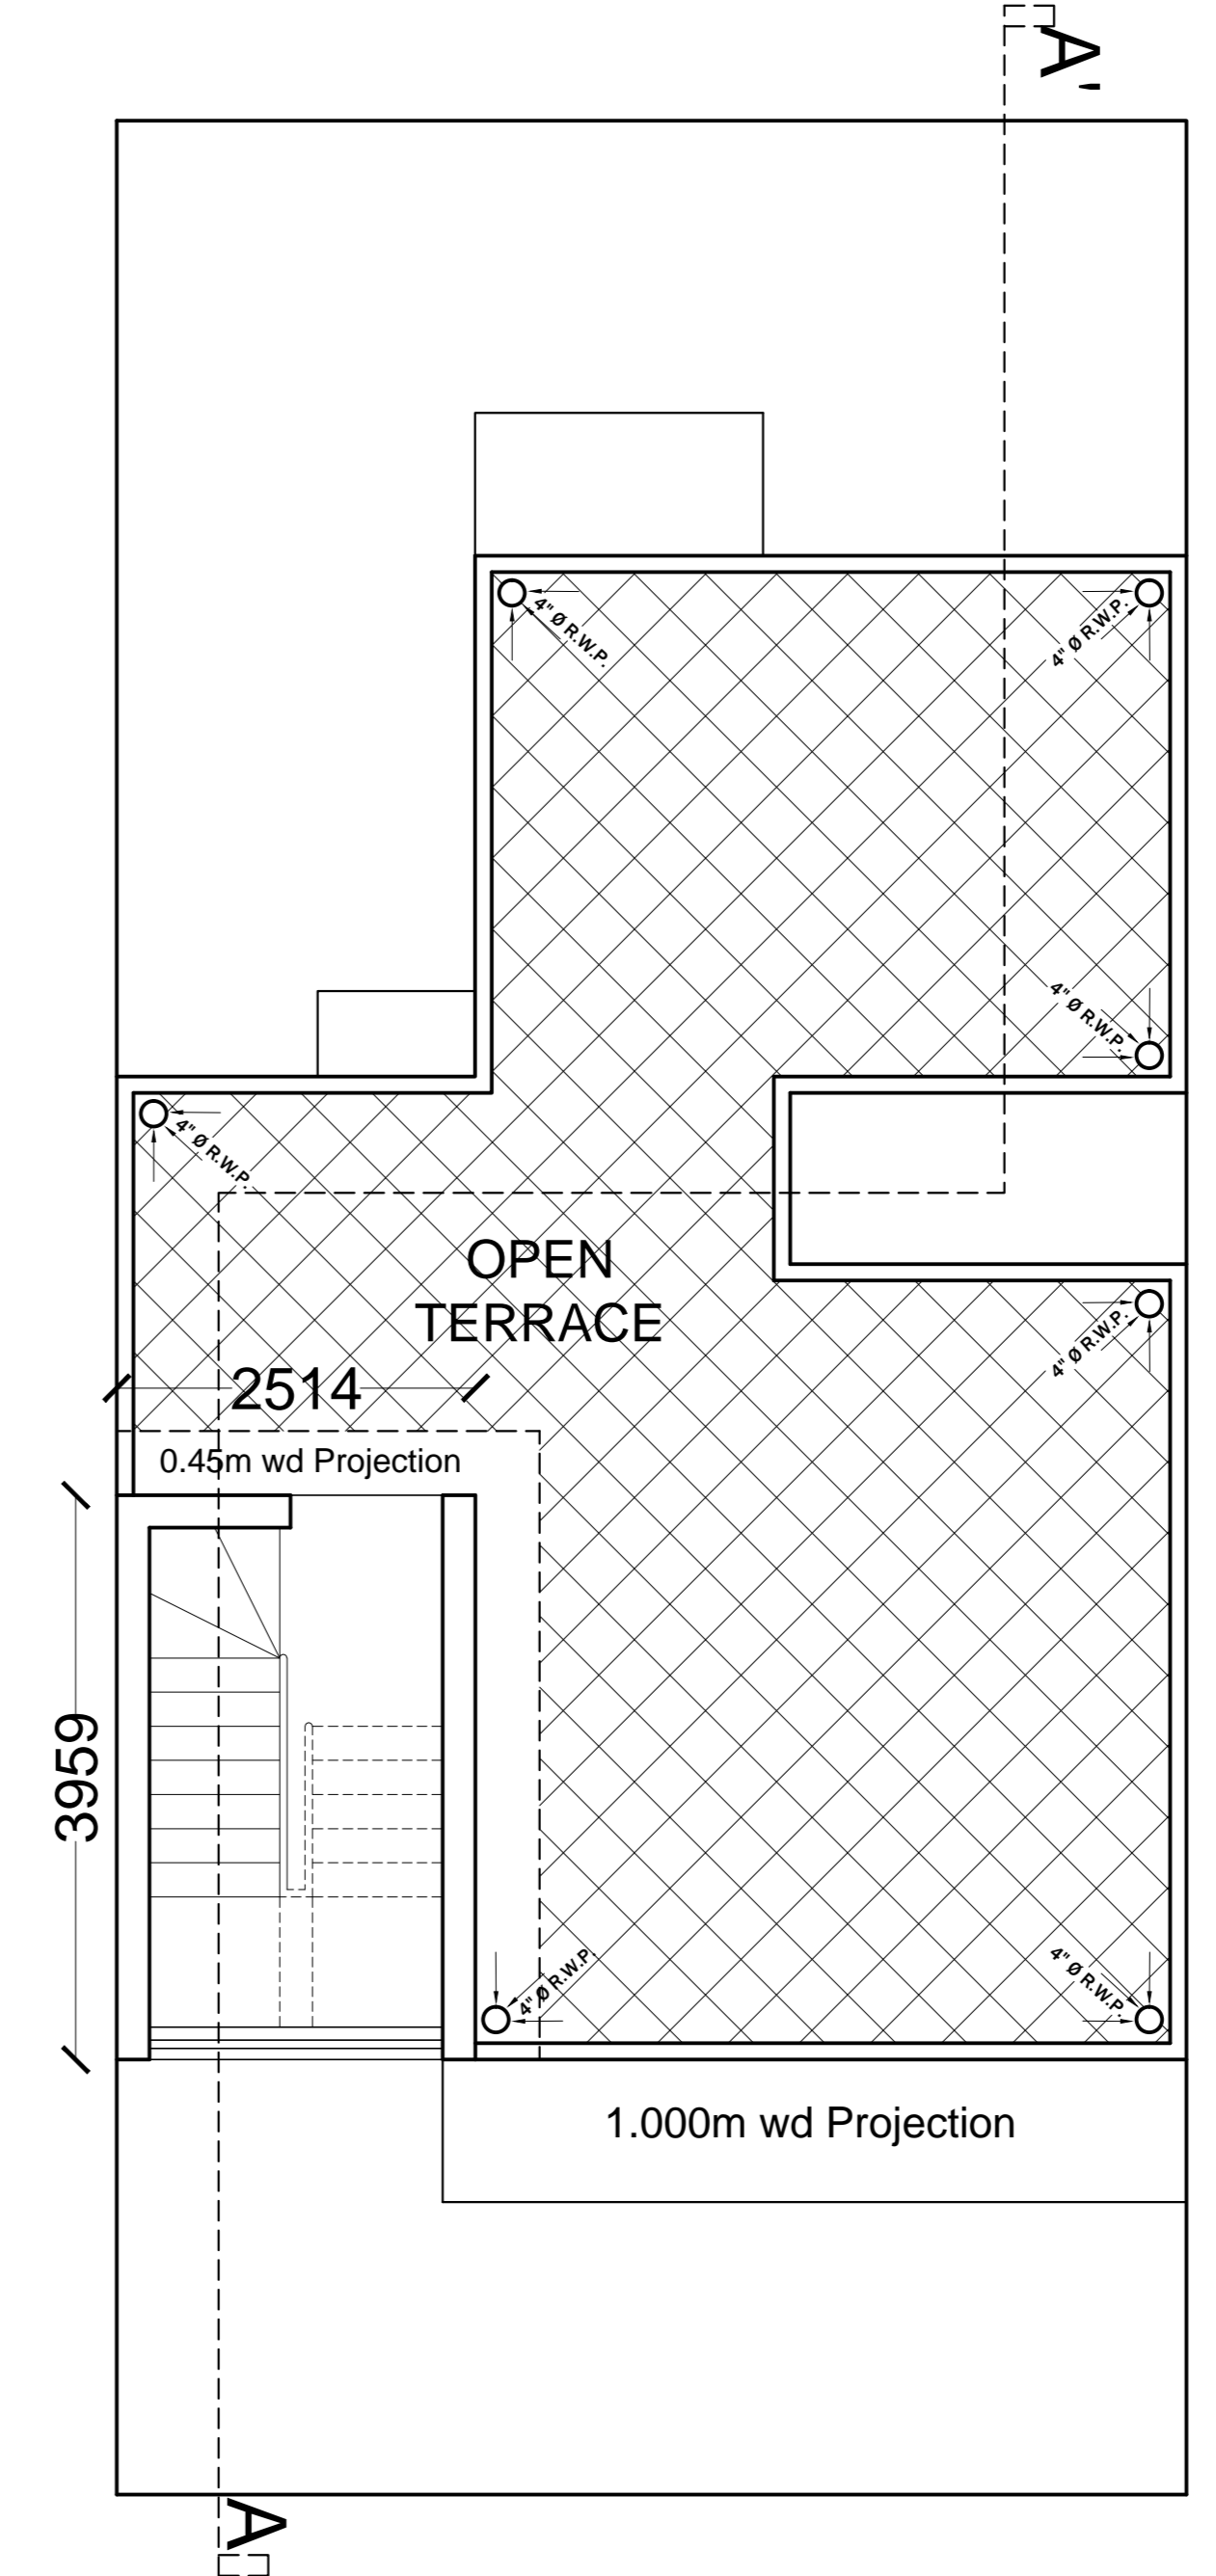

PROPOSED TERRACE FLOOR

PROJECT NAME:-

OWNER NAME:-

OWNER SIGN:-

DRAWING TITLE:-

SUBMISSION DRAWING

| | |
|-------|--|
| DATE: | |
|-------|--|