


**GHAZIABAD DEVELOPMENT
AUTHORITY**

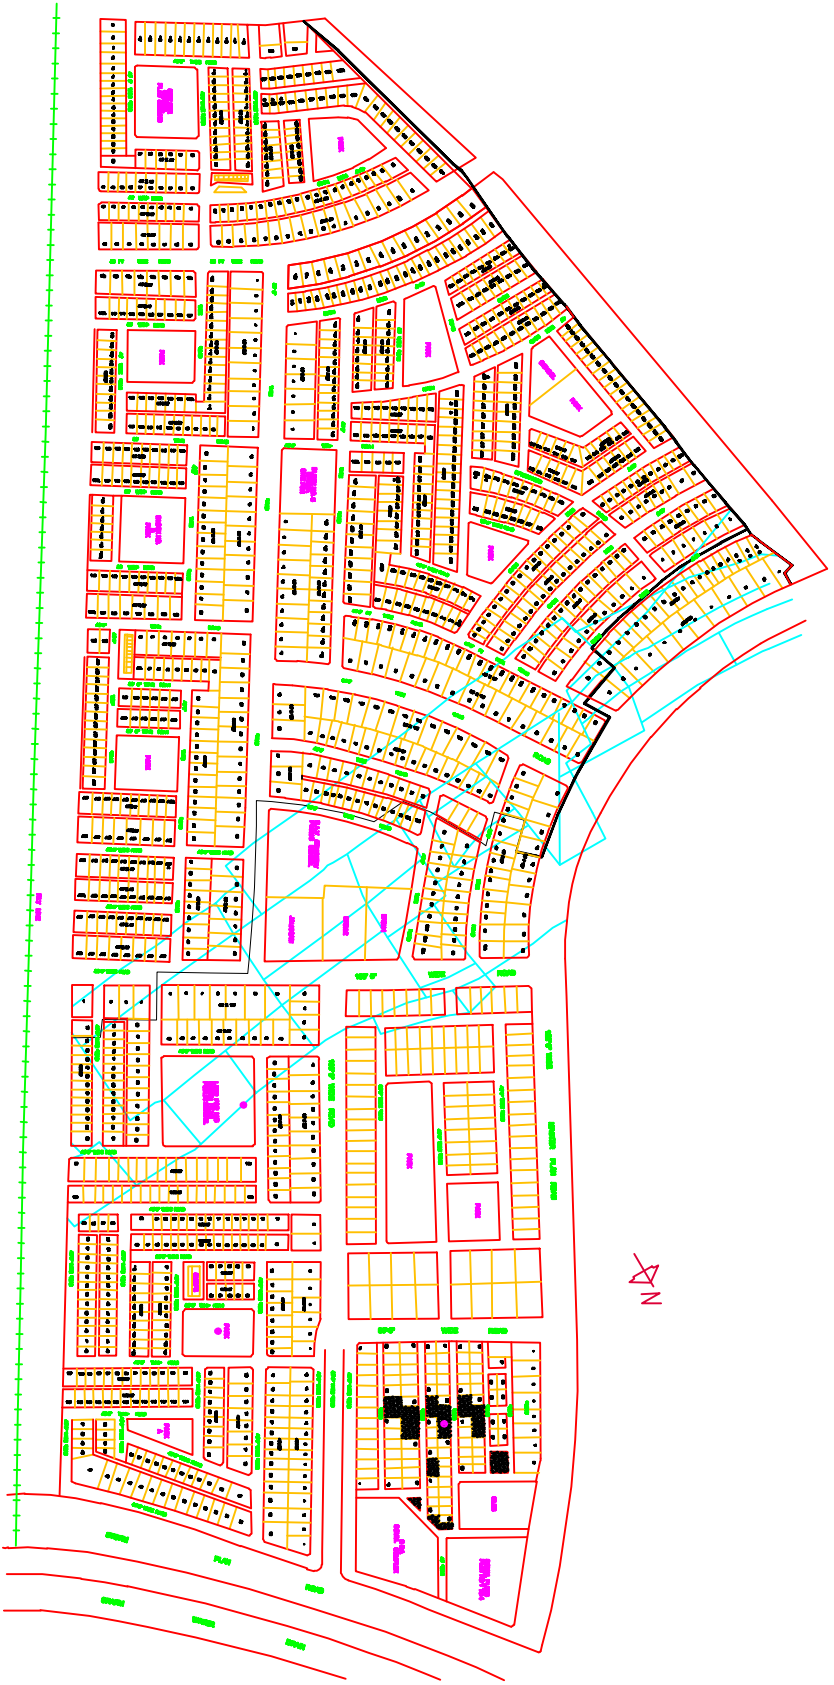

AN

AREA SCHEDULE
TOTAL AREA OF SCHEME
(EXCLUDING MASTER PLAN ROAD AREA)

- AREA UNDER PLOTS
- AREA UNDER ROAD
- AREA UNDER PARKS
- AREA UNDER SCHOOL
- AREA UNDER COMMERCIAL
- AREA UNDER COMMUNITY CENTRE
- AREA UNDER MASTER PLAN ROAD

REVISIONS

**LAYOUT PLAN OF CHANDRANAGAR
TOWNSHIP SECTOR NO. XII
(T.H.A.) GHAZIABAD.**

DATE.....14-03-1997	
DRAWN, XX/XXX/XXXX	
SCALE 1:100'-D'	

TOWN PLANNER	XXXXXXXXXXXX
--------------	--------------

H.D./M.M.	T.P.	C.A.T.P.
-----------	------	----------