



SECTOR IX

PRATAP VIHAR

150' MASTER PLAN ROAD

UNAUTHORISED ON GDA
ACQUIRED LAND

ENCROACHED AREA = 7.69 ACRE

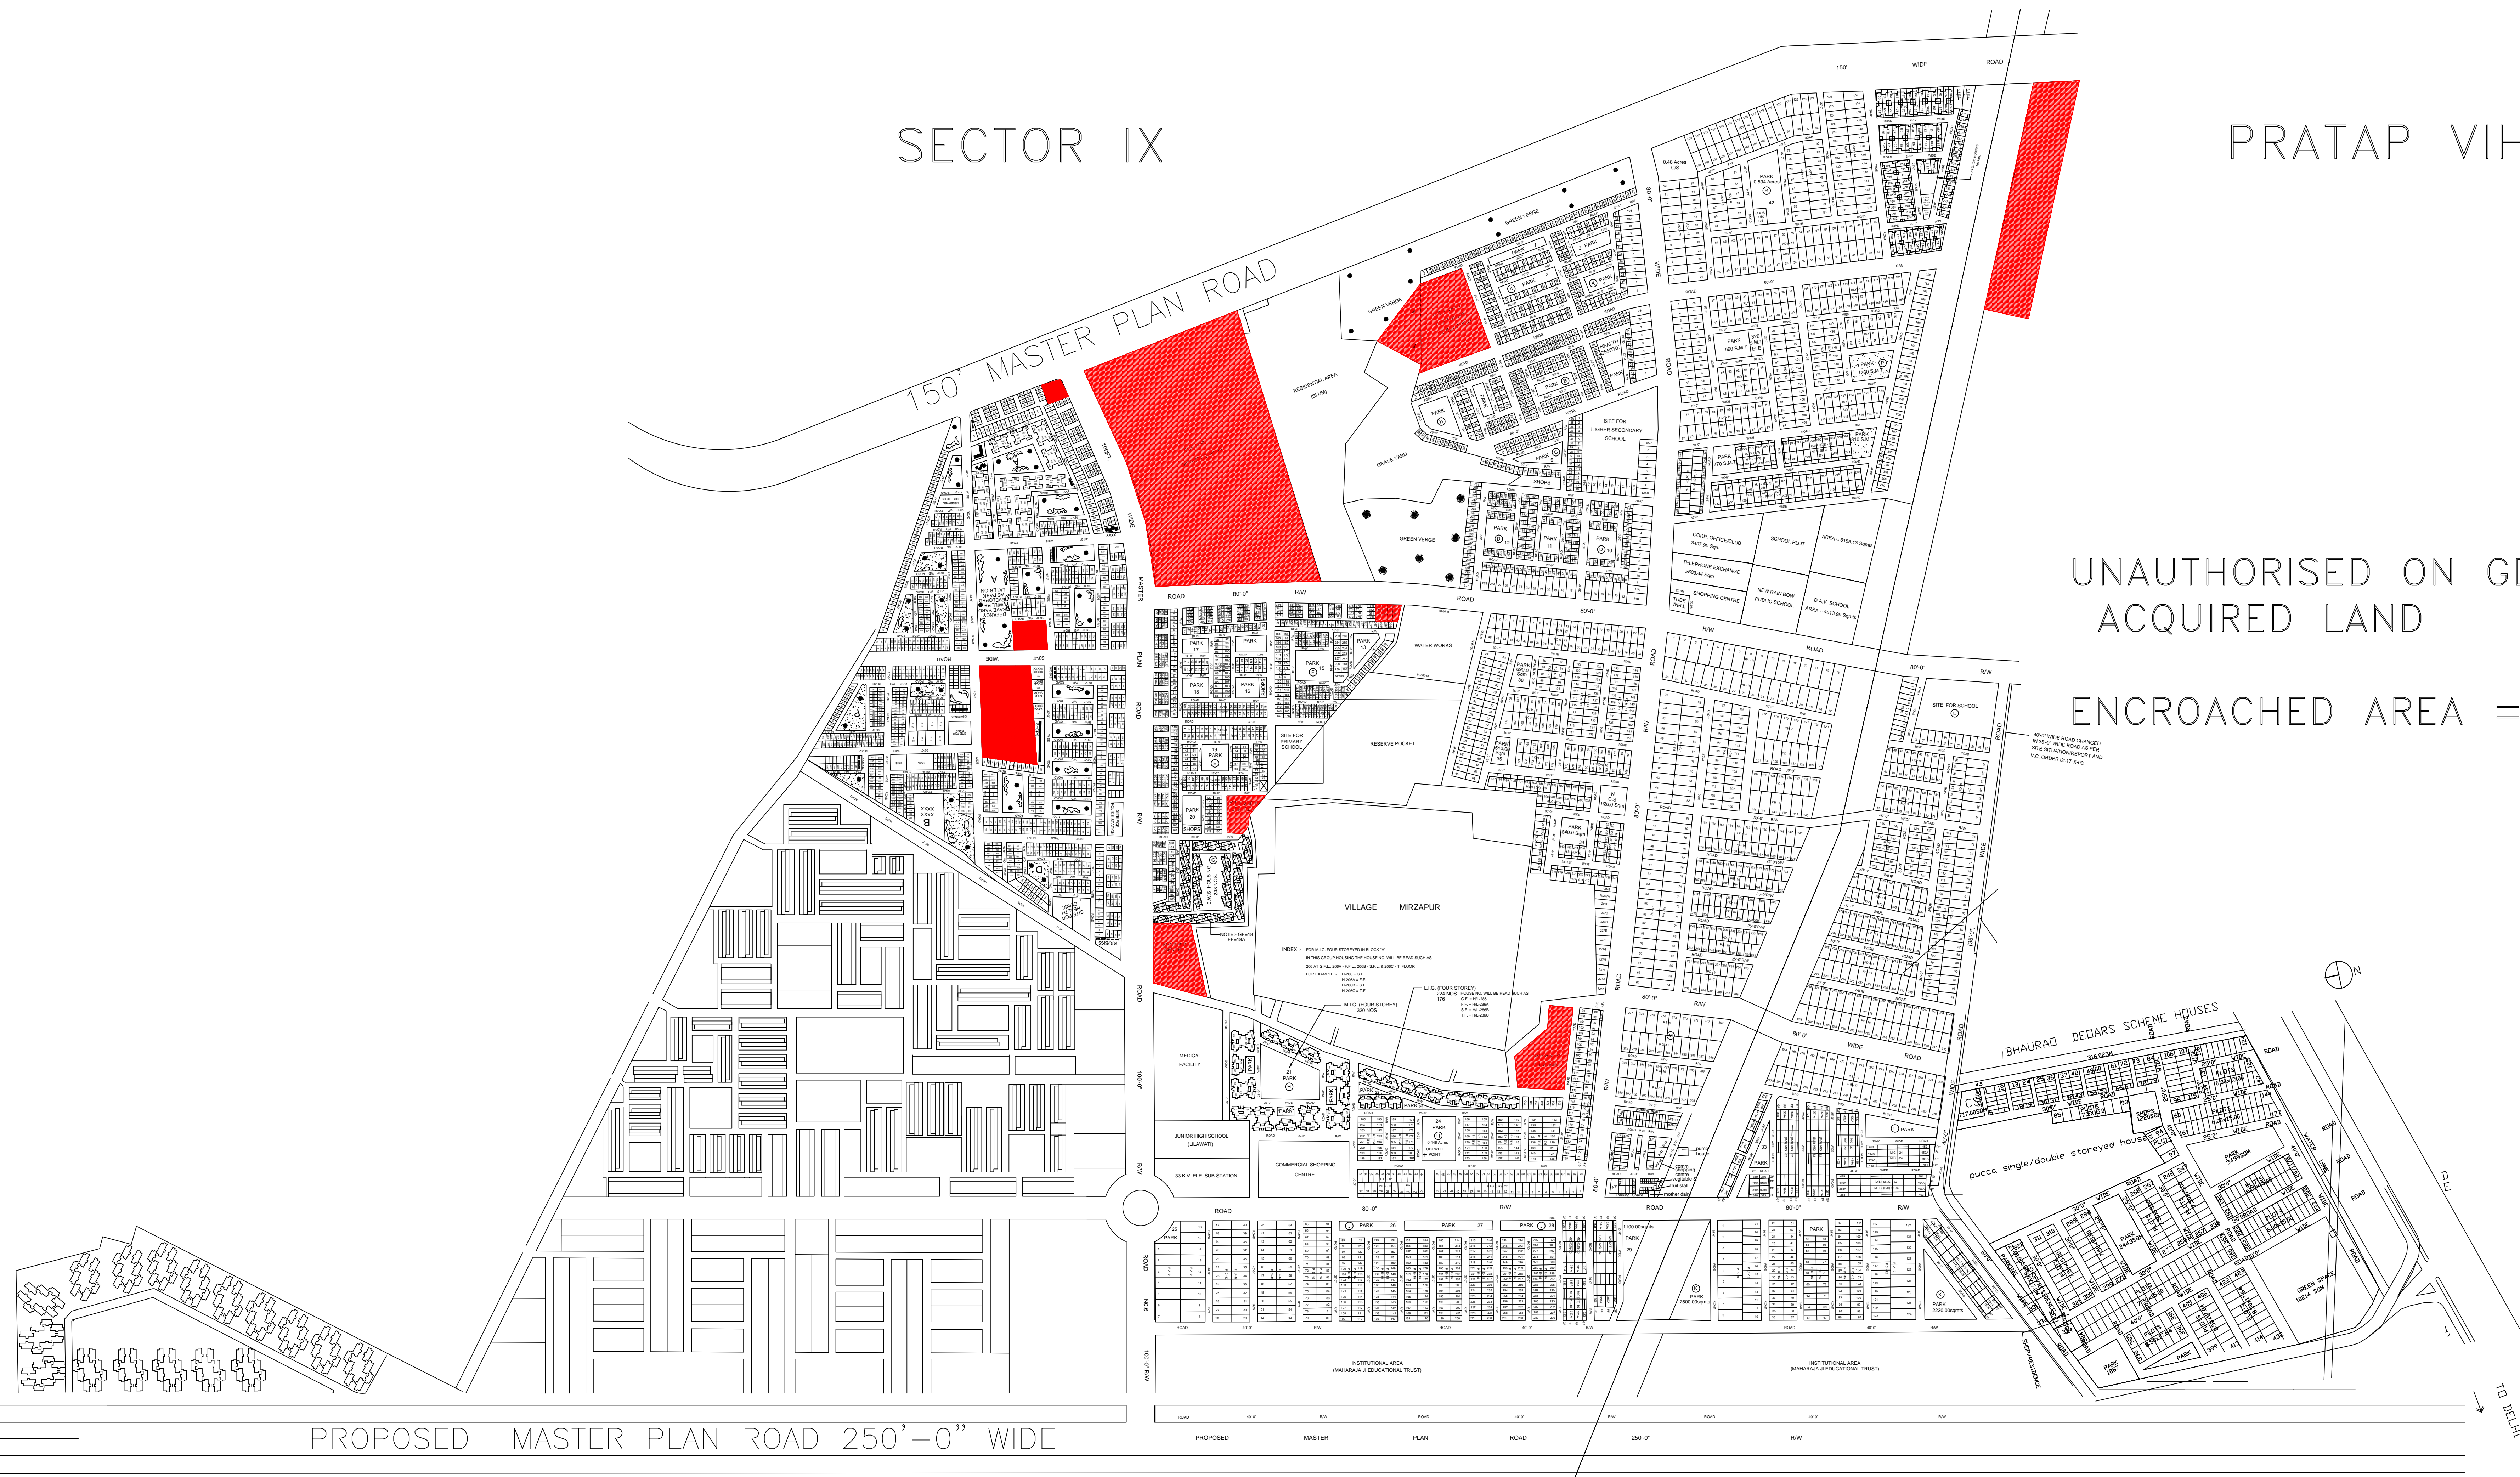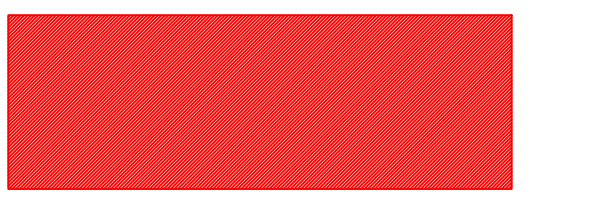

PROPOSED MASTER PLAN ROAD 250'-0" WIDE

PROPOSED MASTER PLAN ROAD 250'-0" WIDE

TO DELHI